



EAST ELEVATION  
SCALE 1:200



NORTH ELEVATION  
SCALE 1:200

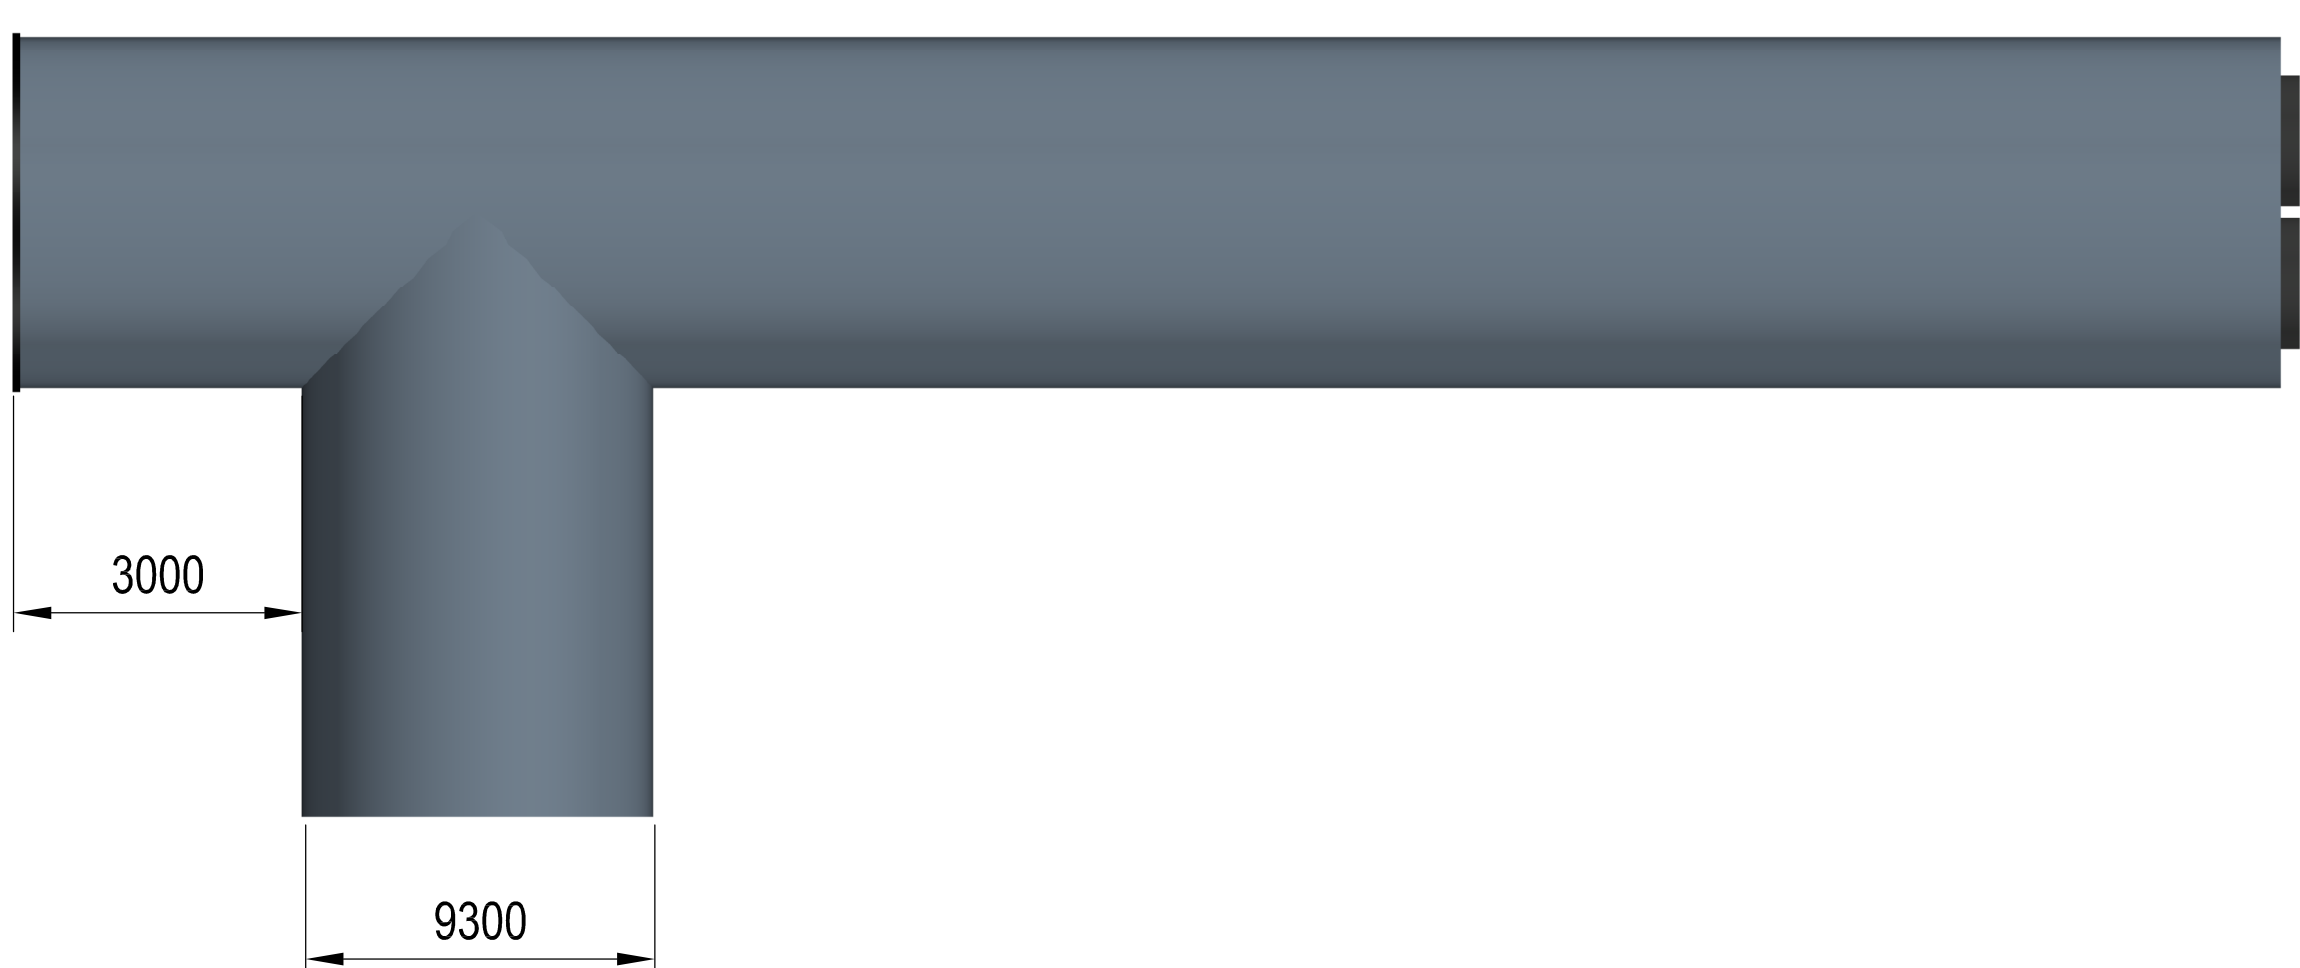

ISOMETRIC  
SCALE 1:100

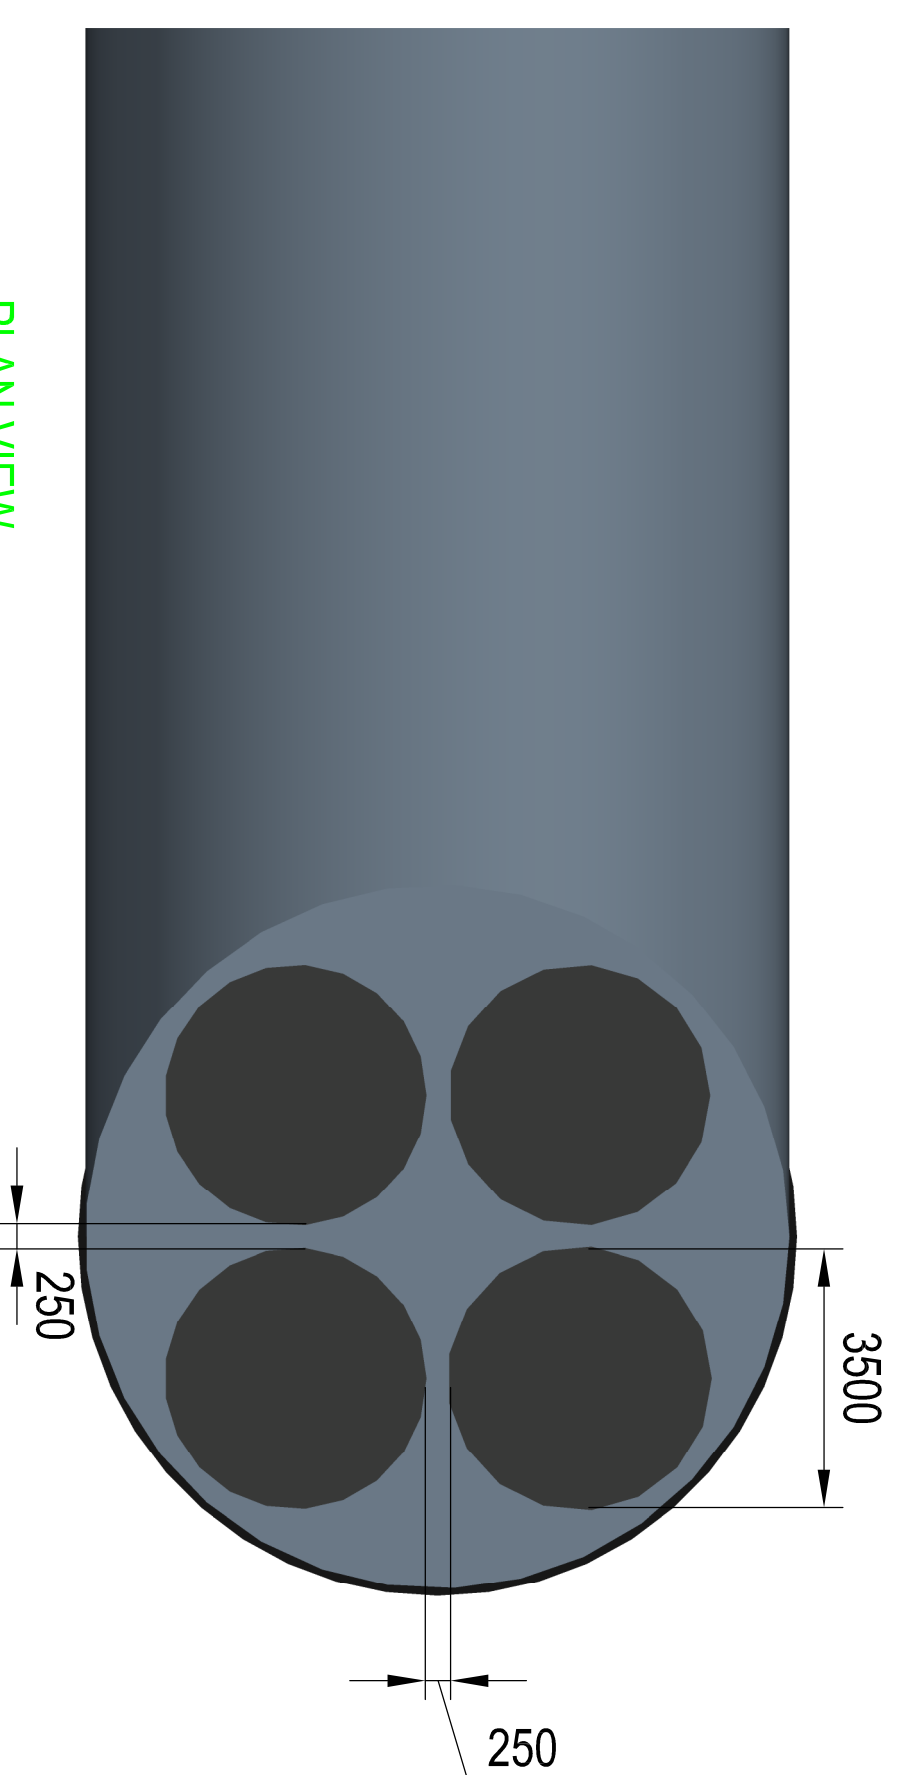

PLAN VIEW  
SCALE 1:100

Title: Chimney Stack GA
Job: Egnedol Wales Ltd
Date: December 2015
Scale: As Shown @A1
Drawn by: AD
Checked by: SW

