




North Elevation

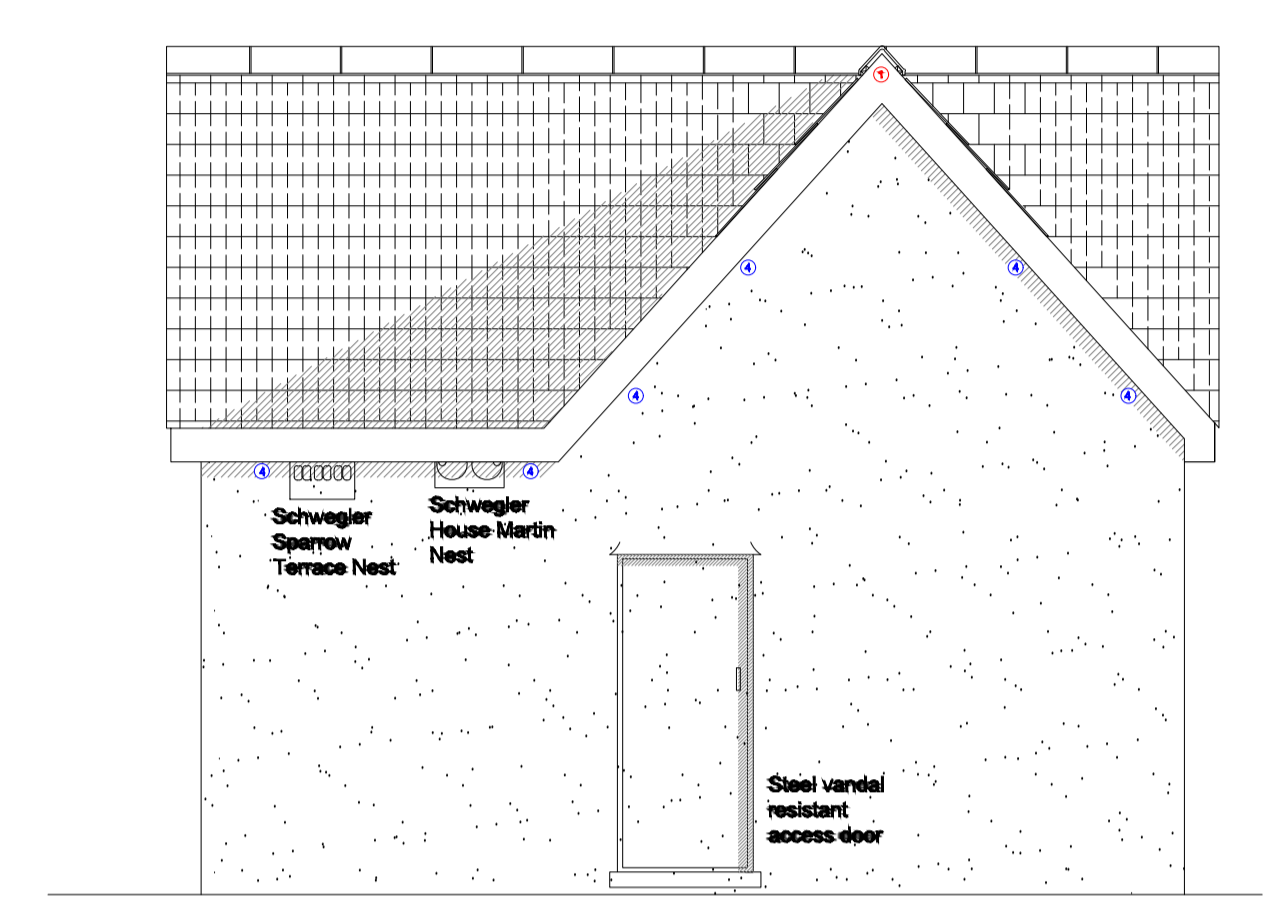

West Elevation

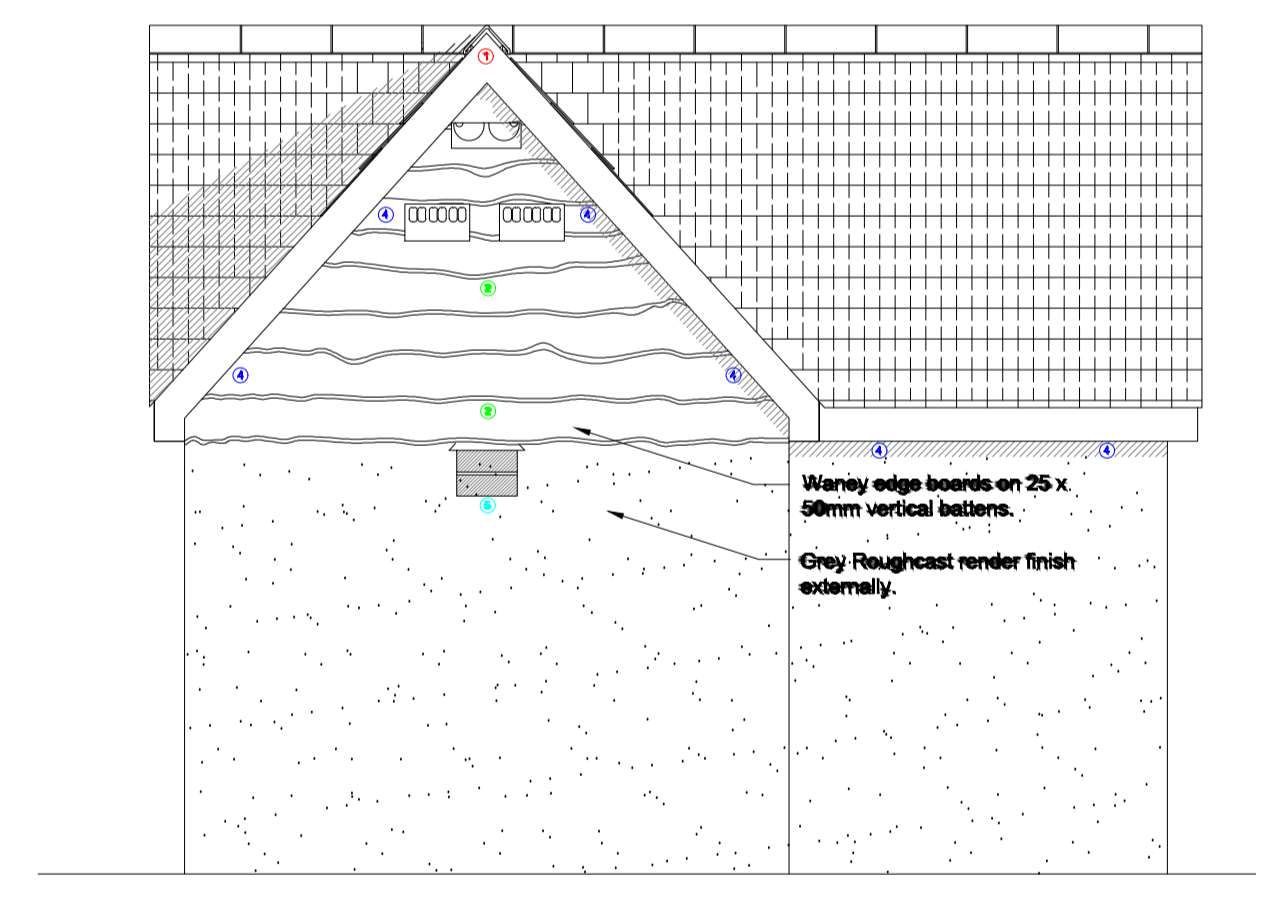

East Elevation

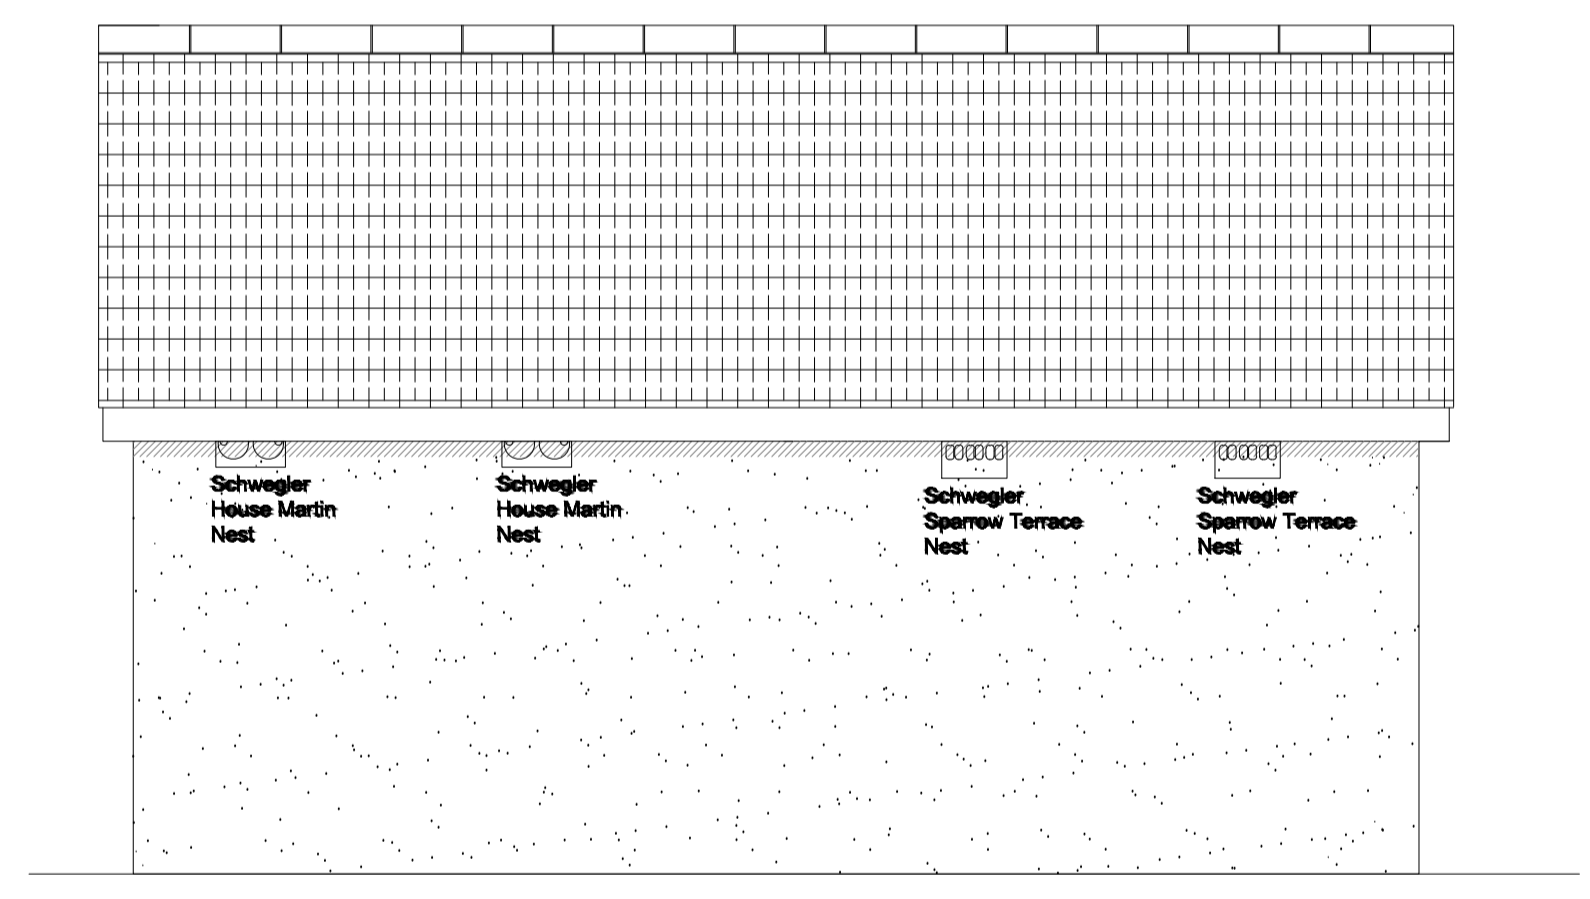

South Elevation

© Richard Crompton 2014



Client:		Job:	Egnedol Wales Ltd	Drawing Title:	Maternity Roost Mitigation - Bat House Elevations
Date:	MARCH 2018	SCALE:	1:50@A3	DRNG. NO.:	EGW-01-066
Drawn:	AD	Check'd:	LB	REV.:	A