




FRONT ELEVATION OF CHEESE FACTORY

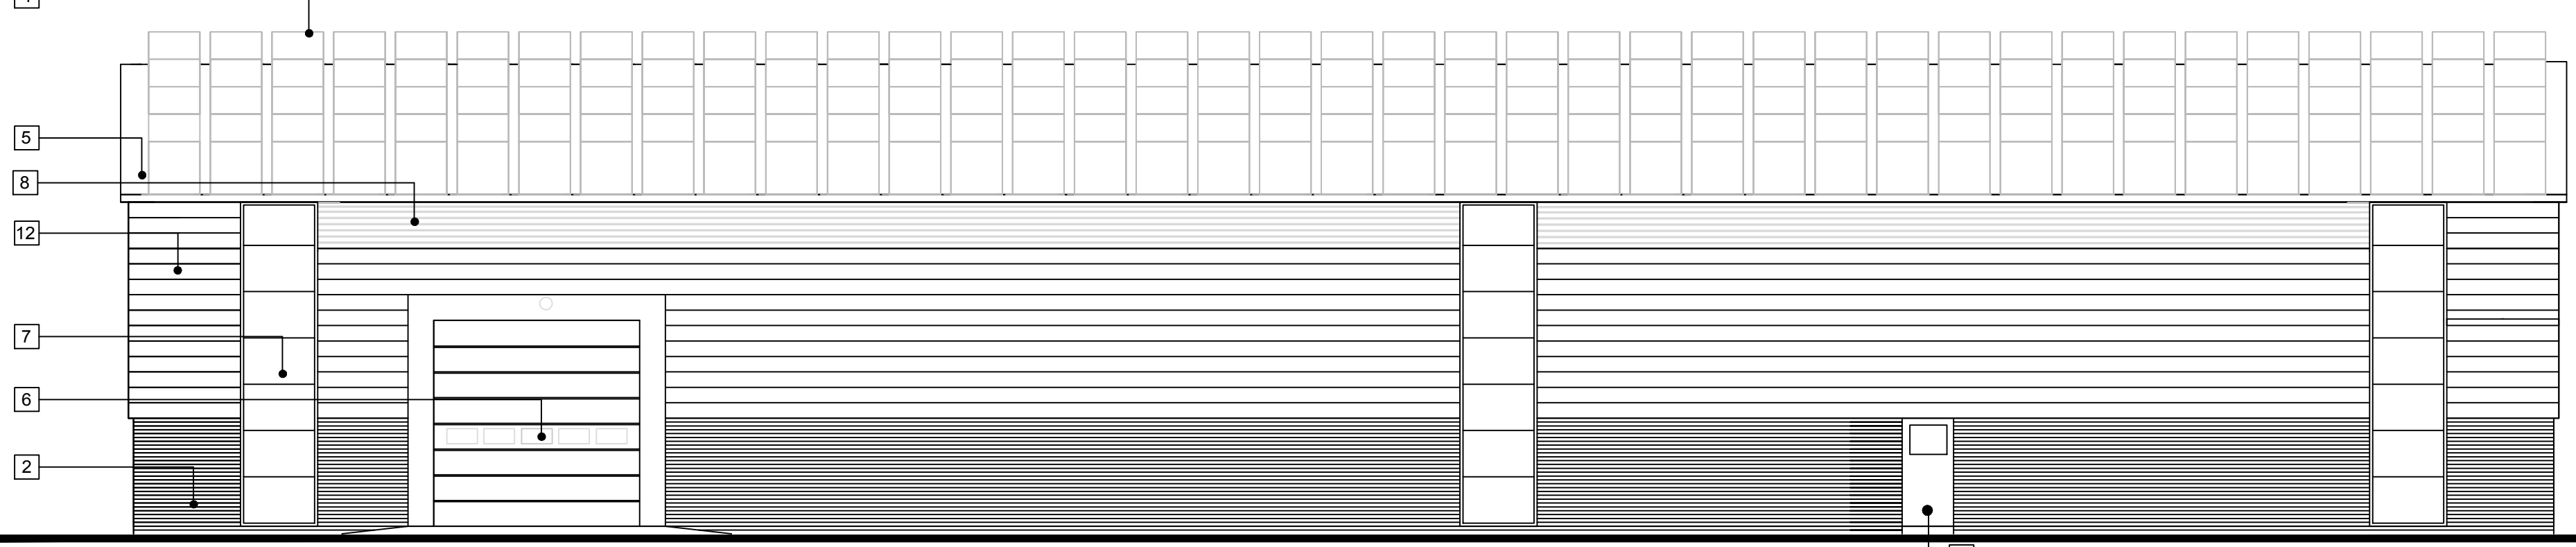


ELEVATION A

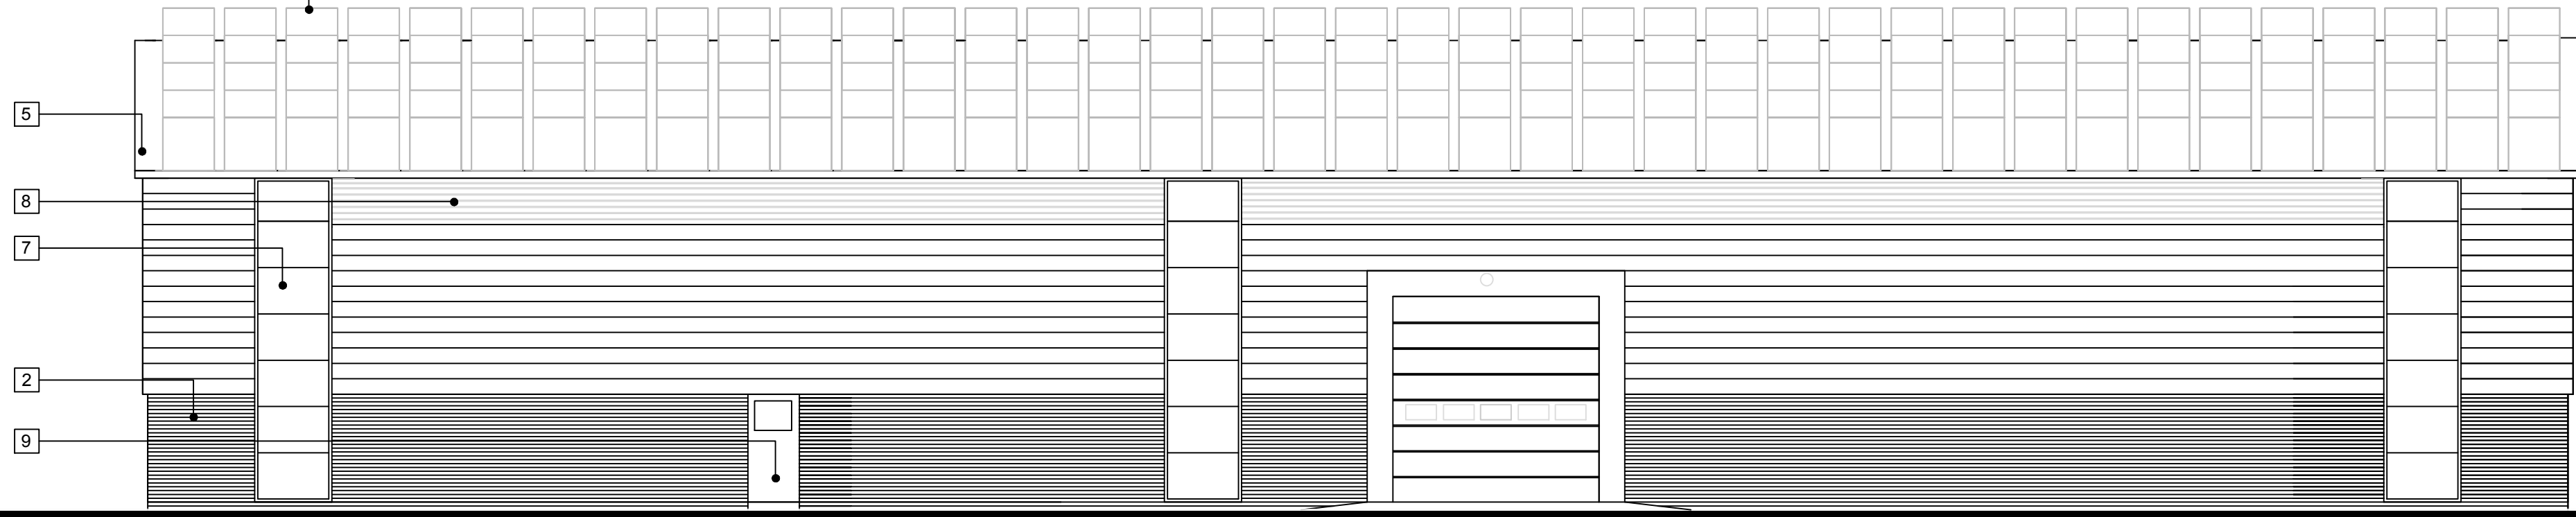


ELEVATION C

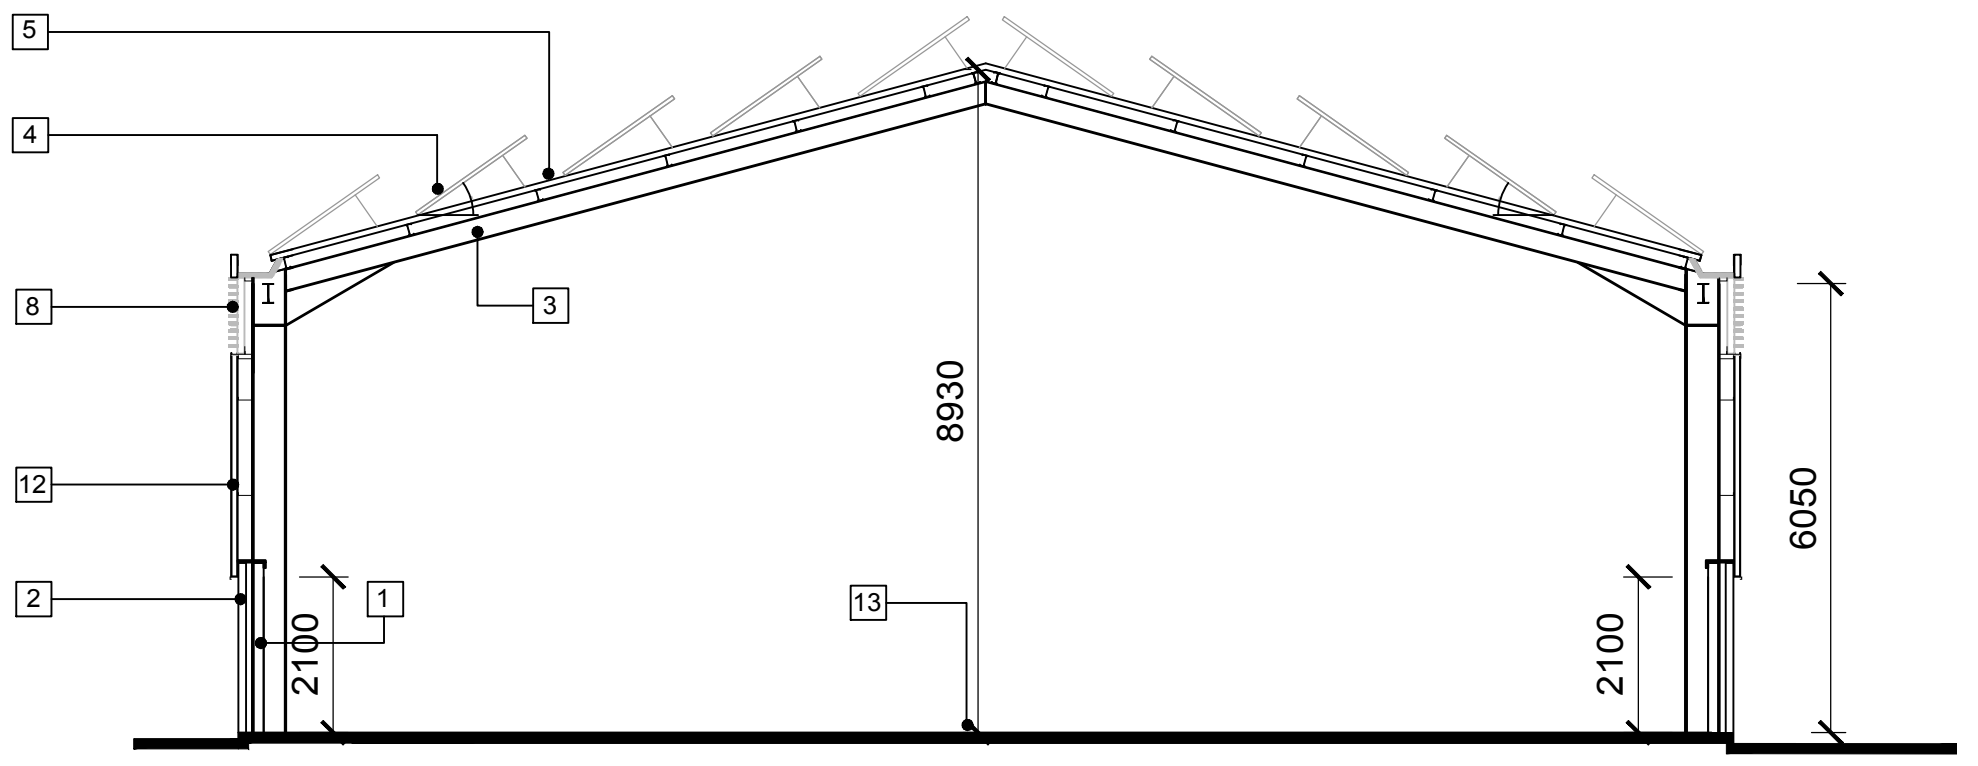

GABLE ELEVATION D

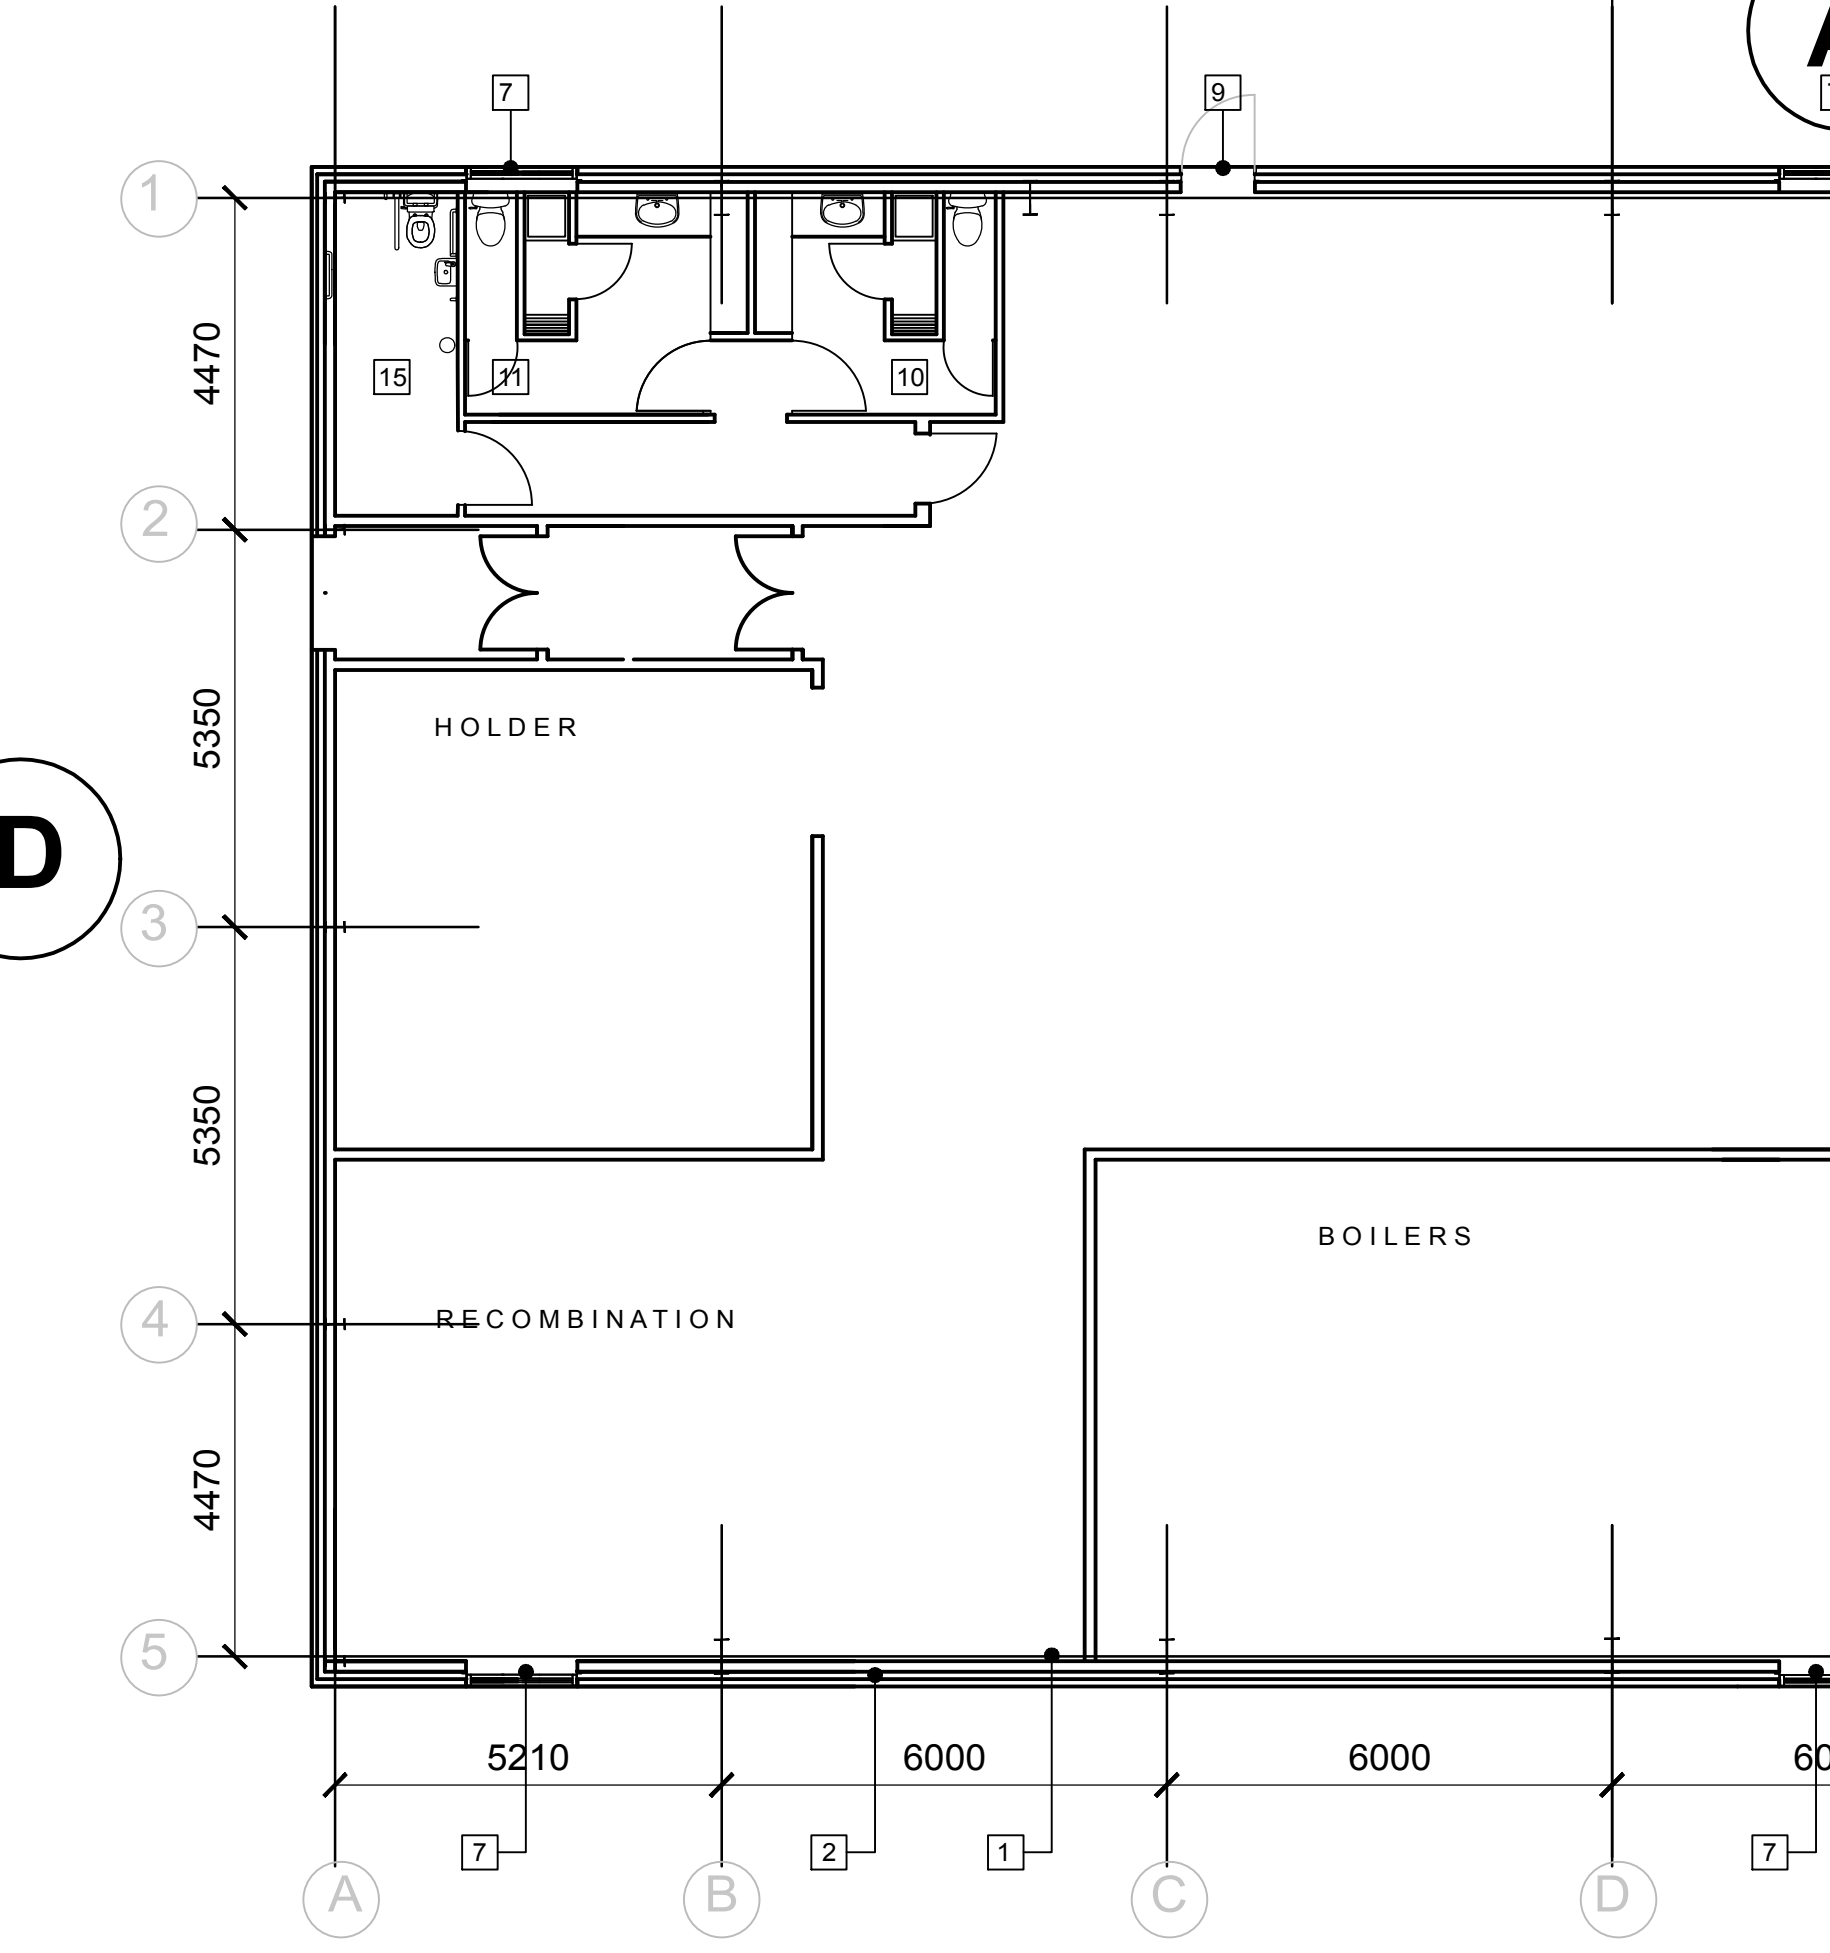

TYPICAL SECTION THROUGH PORTAL

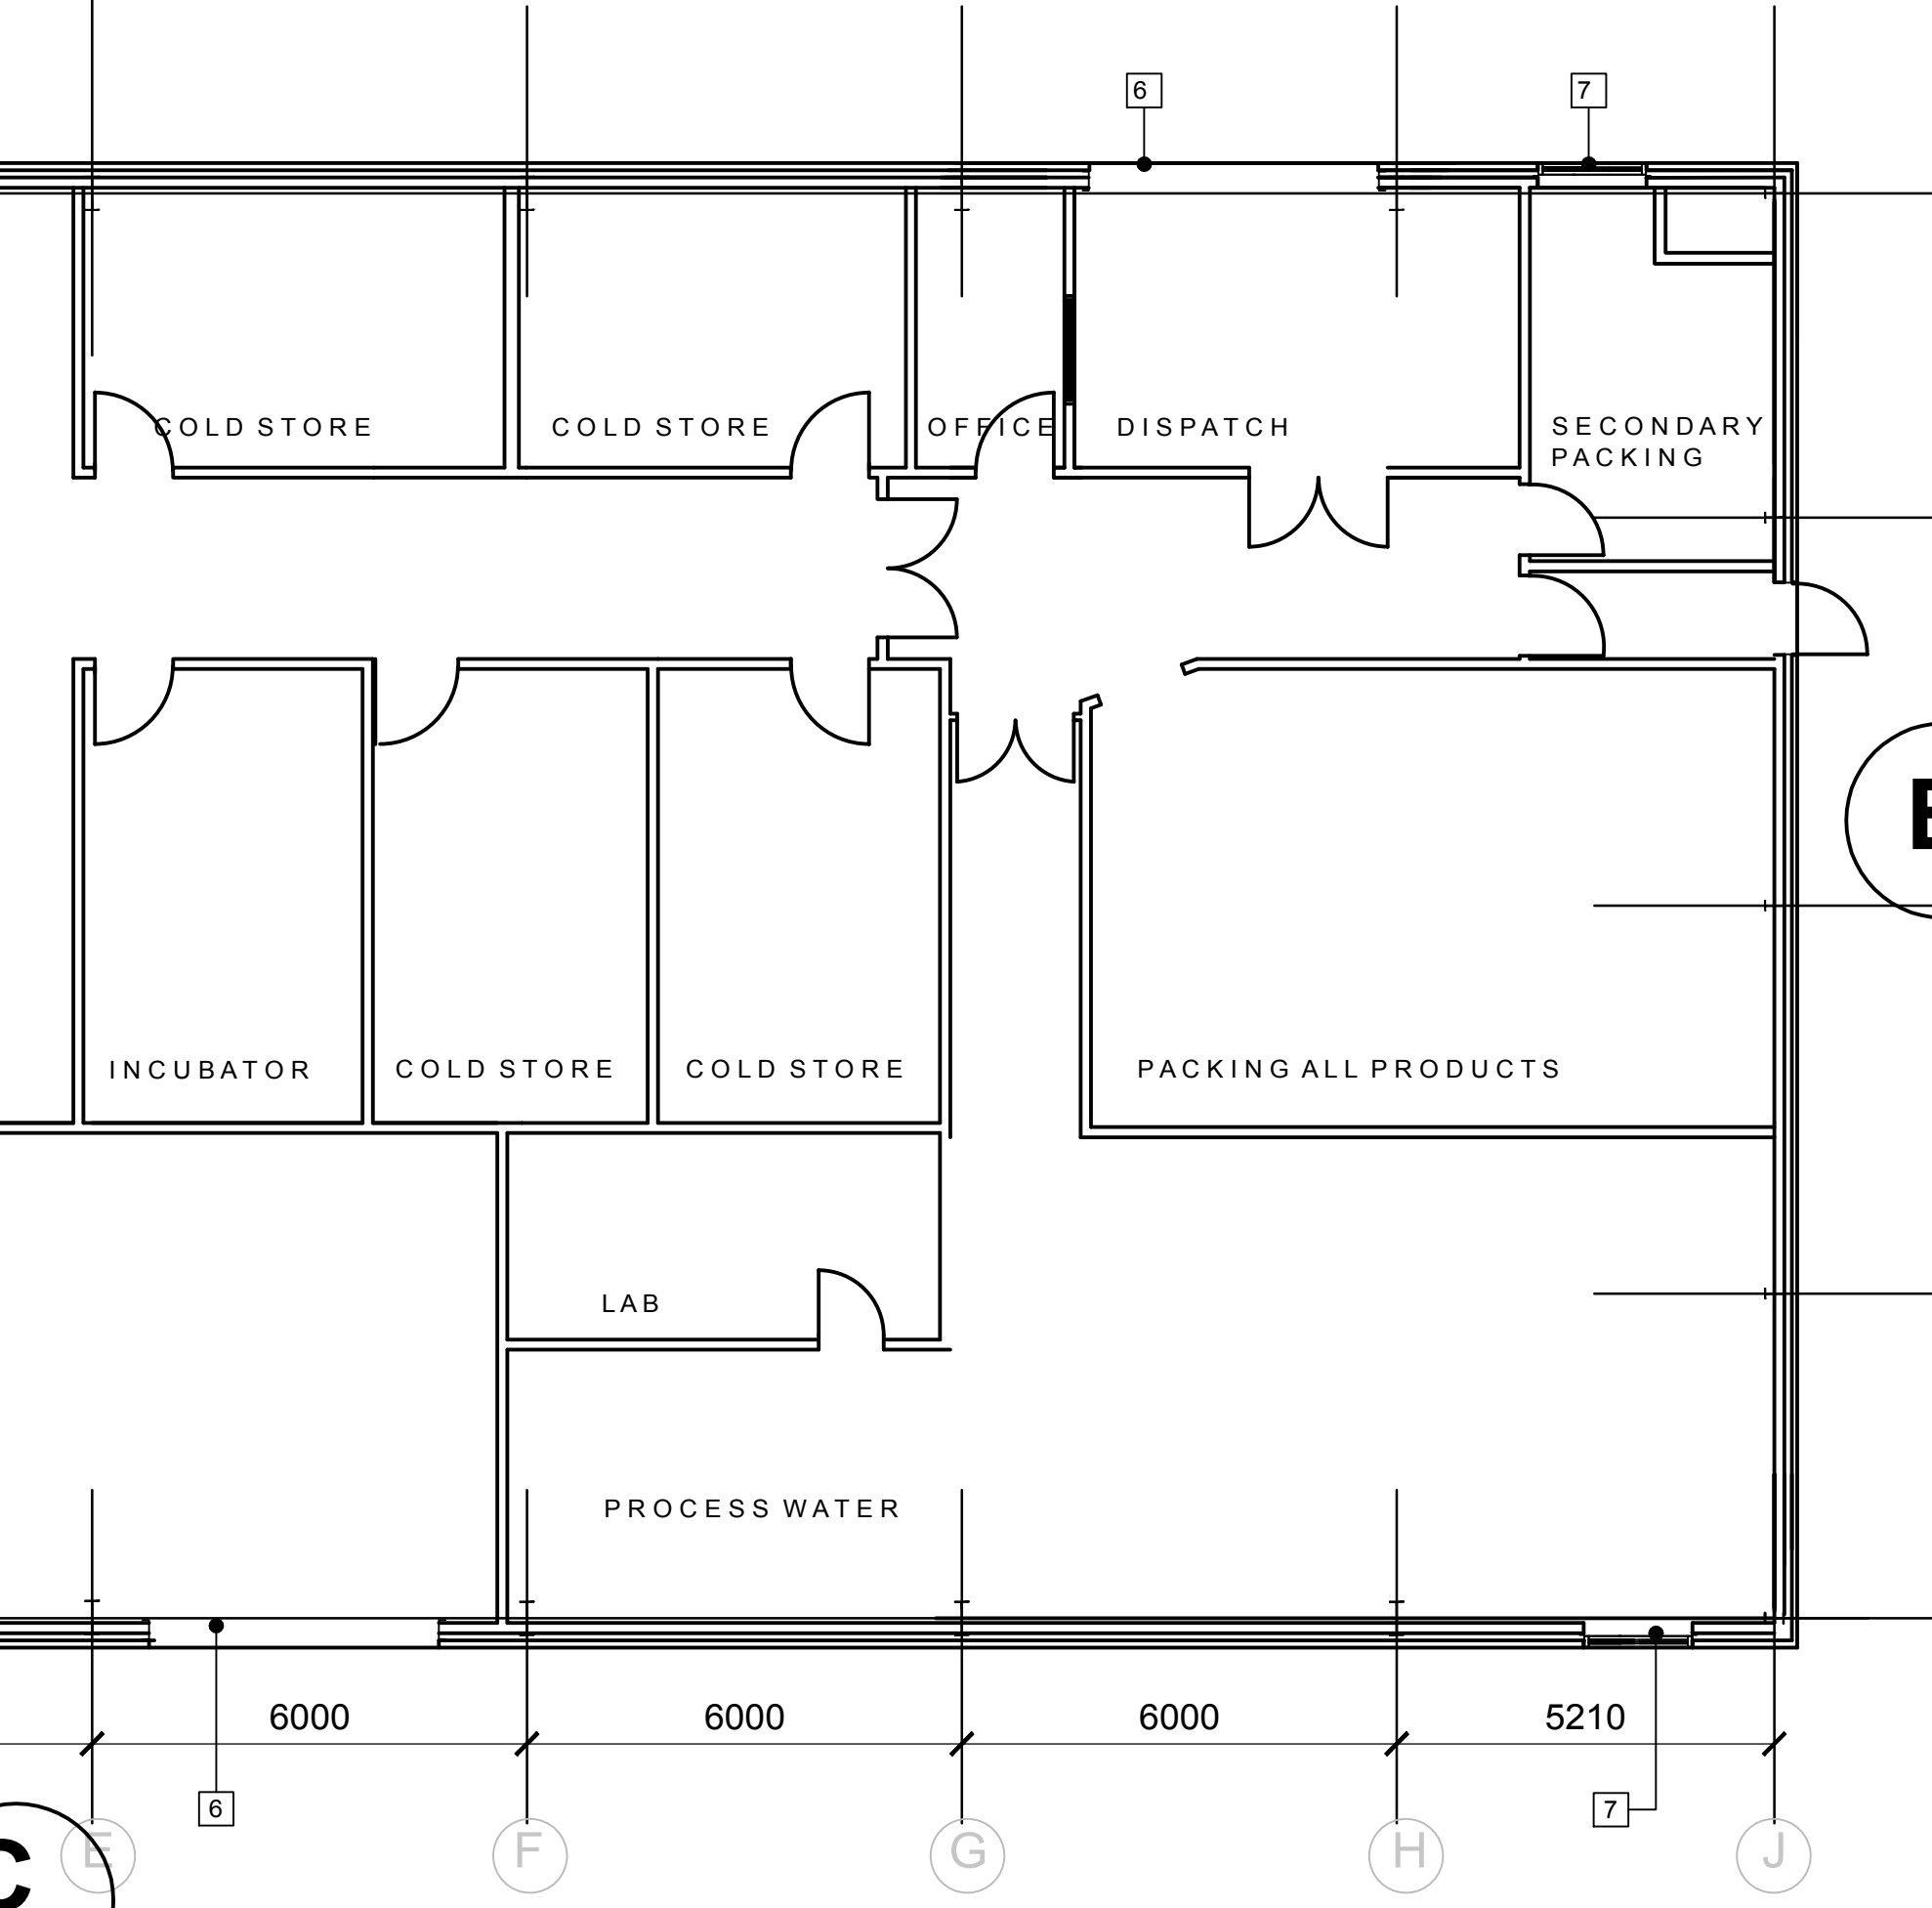

BUILDING PLAN



C

B

D

- KEY:**
1. 140MM CONCRETE BLOCK INNER SKIN UP TO 2100 AFFL
 2. 102MM OUTER SKIN OF FACE BRICKWORK
 3. PORTAL FRAME TO STRUCTURAL ENGINEERS DETAILS
 4. 1800X1000 ROOF MOUNTED PV PANELS
 5. COMPOSITE PANEL FULLY INSULATED ROOF SYSTEM KINGSPAN OR SIMILAR SUPPORTED BY STRUCTURAL PURLINS
 6. HORIZONTAL PANEL UP AND OVER DOORS BY CRAWFORD OR SIMILAR
 7. FULL HEIGHT GLAZED UNITS
 8. HIGH LEVEL STEEL LOUVRE SYSTEM WITH INSULATED BLANKING PANELS
 9. STEEL FACED ESCAPE DOORS
 10. MALE FACILITIES (SHOWER, WC AND CHANGING) FORMED IN 100MM METAL STUDWORK 2600MM AFFL
 11. FEMALE FACILITIES (SHOWER, WC AND CHANGING) FORMED IN 100MM METAL STUDWORK 2600MM AFFL
 12. 300MM COMPOSITE STEEL FACED WALL PANEL HORIZONTALLY LAID. PANEL SYSTEM BY KINGSPAN OR SIMILAR
 13. POWER FLOATED CONCRETE SLAB TO ENGINEERS DETAILS
 14. ALUMINIUM POWDER COATED WINDOWS TO FUTURE OFFICE SPACE
 15. DISABLED WC

SITE LOCATION PLAN 1:2500



PROJECT: Proposed Plan Section Elevations and Site Location Plan of Cheese Factory
 CLIENT: Wakerson Site, Millford Haven
 ARCHITECT: HLUW GRIFFITHS ARCHITECTS LTD
 ADDRESS: NORTH HILL, 7 ST. JAMES CRESCENT, SWANSEA, SA1 6DP. TEL: 01792 644038. FAX: 01792 645446. Email: design@hluwgriffithsarchitects.co.uk
 DATE: November 2015
 DRAWING NO: HG-15-07-P03
 SCALE: A1
 DISCIPLINE: Planning

This drawing is copyright © HLUW GRIFFITHS ARCHITECTS LTD. NOTE: All dimensions to be checked on site and not scaled from the drawing.