

# K E Y - BLACKBRIDGE ECO PARK




## Blackbridge Eco Park

8a CAR PARK AREA  
Approx 3000m<sup>2</sup>

15 ALGAE BIOREACTOR UNITS  
4 No 50m x 50m x 6m

16 GREEN HOUSES  
2 Greenhouse units each comprising  
50No. 24m x 8m structures - 2.1m to Gutter, 2.9m to Ridge

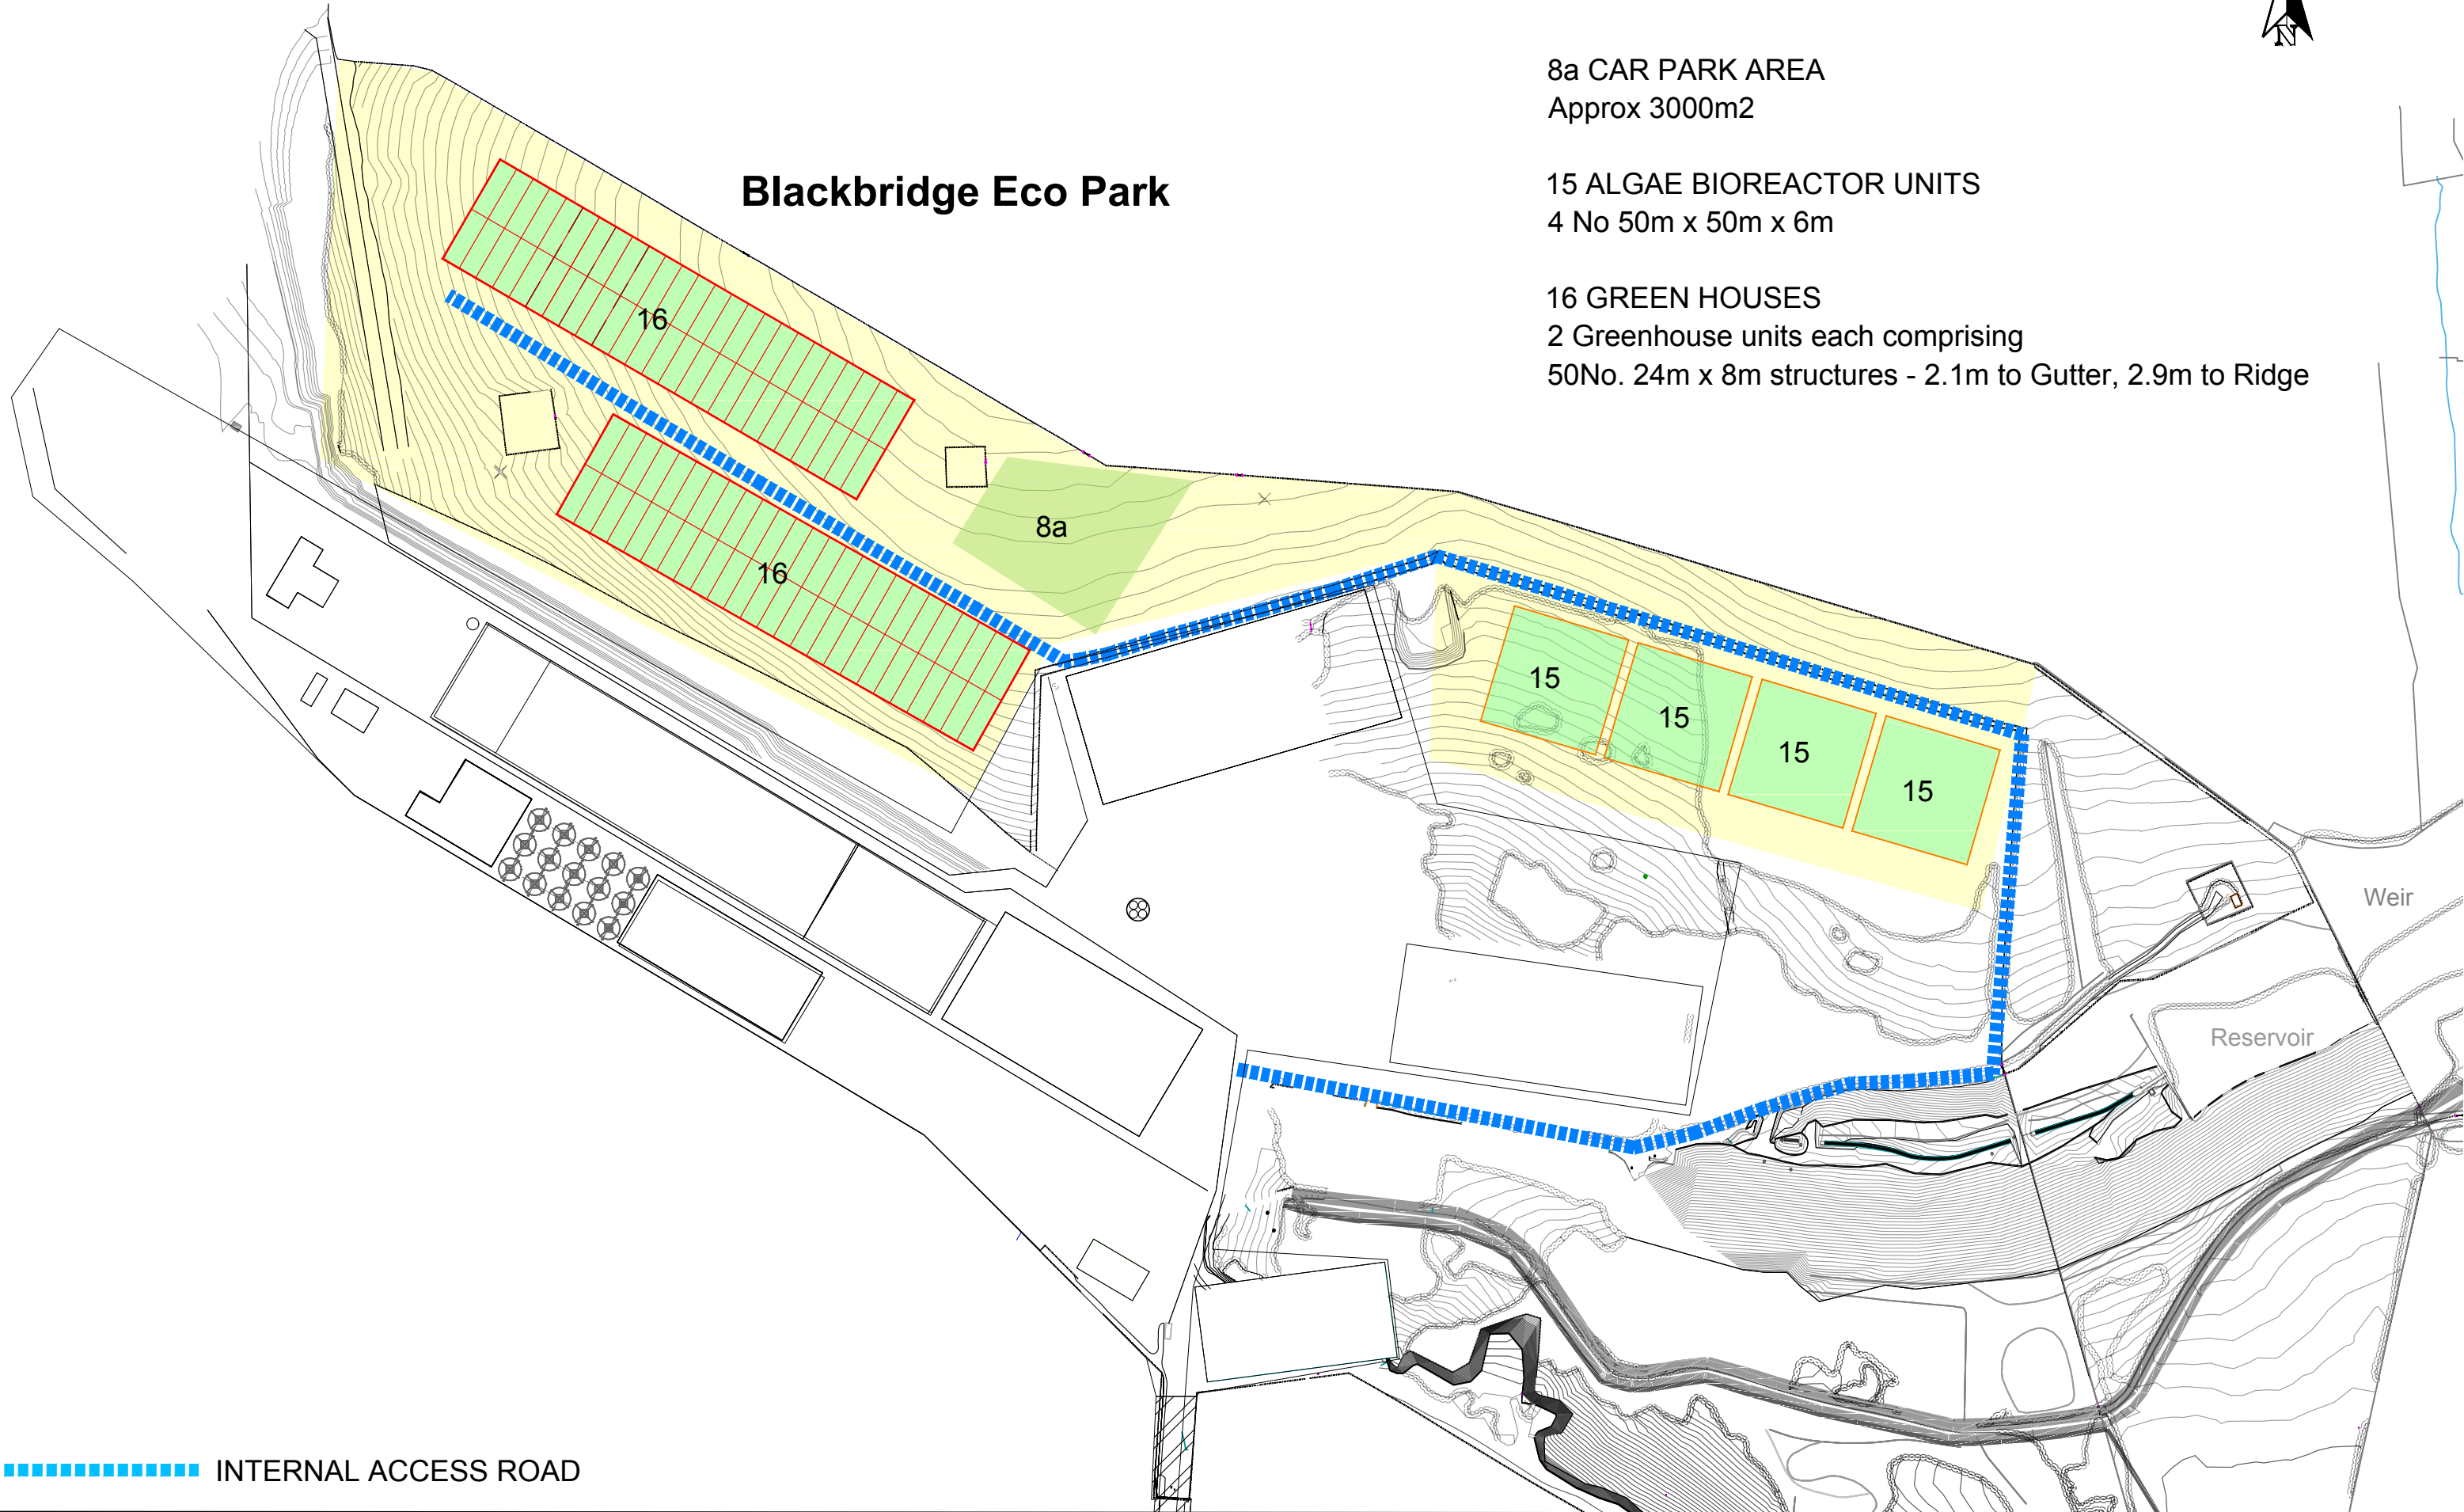

INTERNAL ACCESS ROAD

	Client:	Egnedol Wales Ltd		Drawing Title: Blackbridge Eco Park	
	Date: December 2015	SCALE: 1:2500 @A3	Drawn: AD	Checked: AP	DRNG. NO. EGW-01-002
					REV. C