



Basement / Bat hibernacula

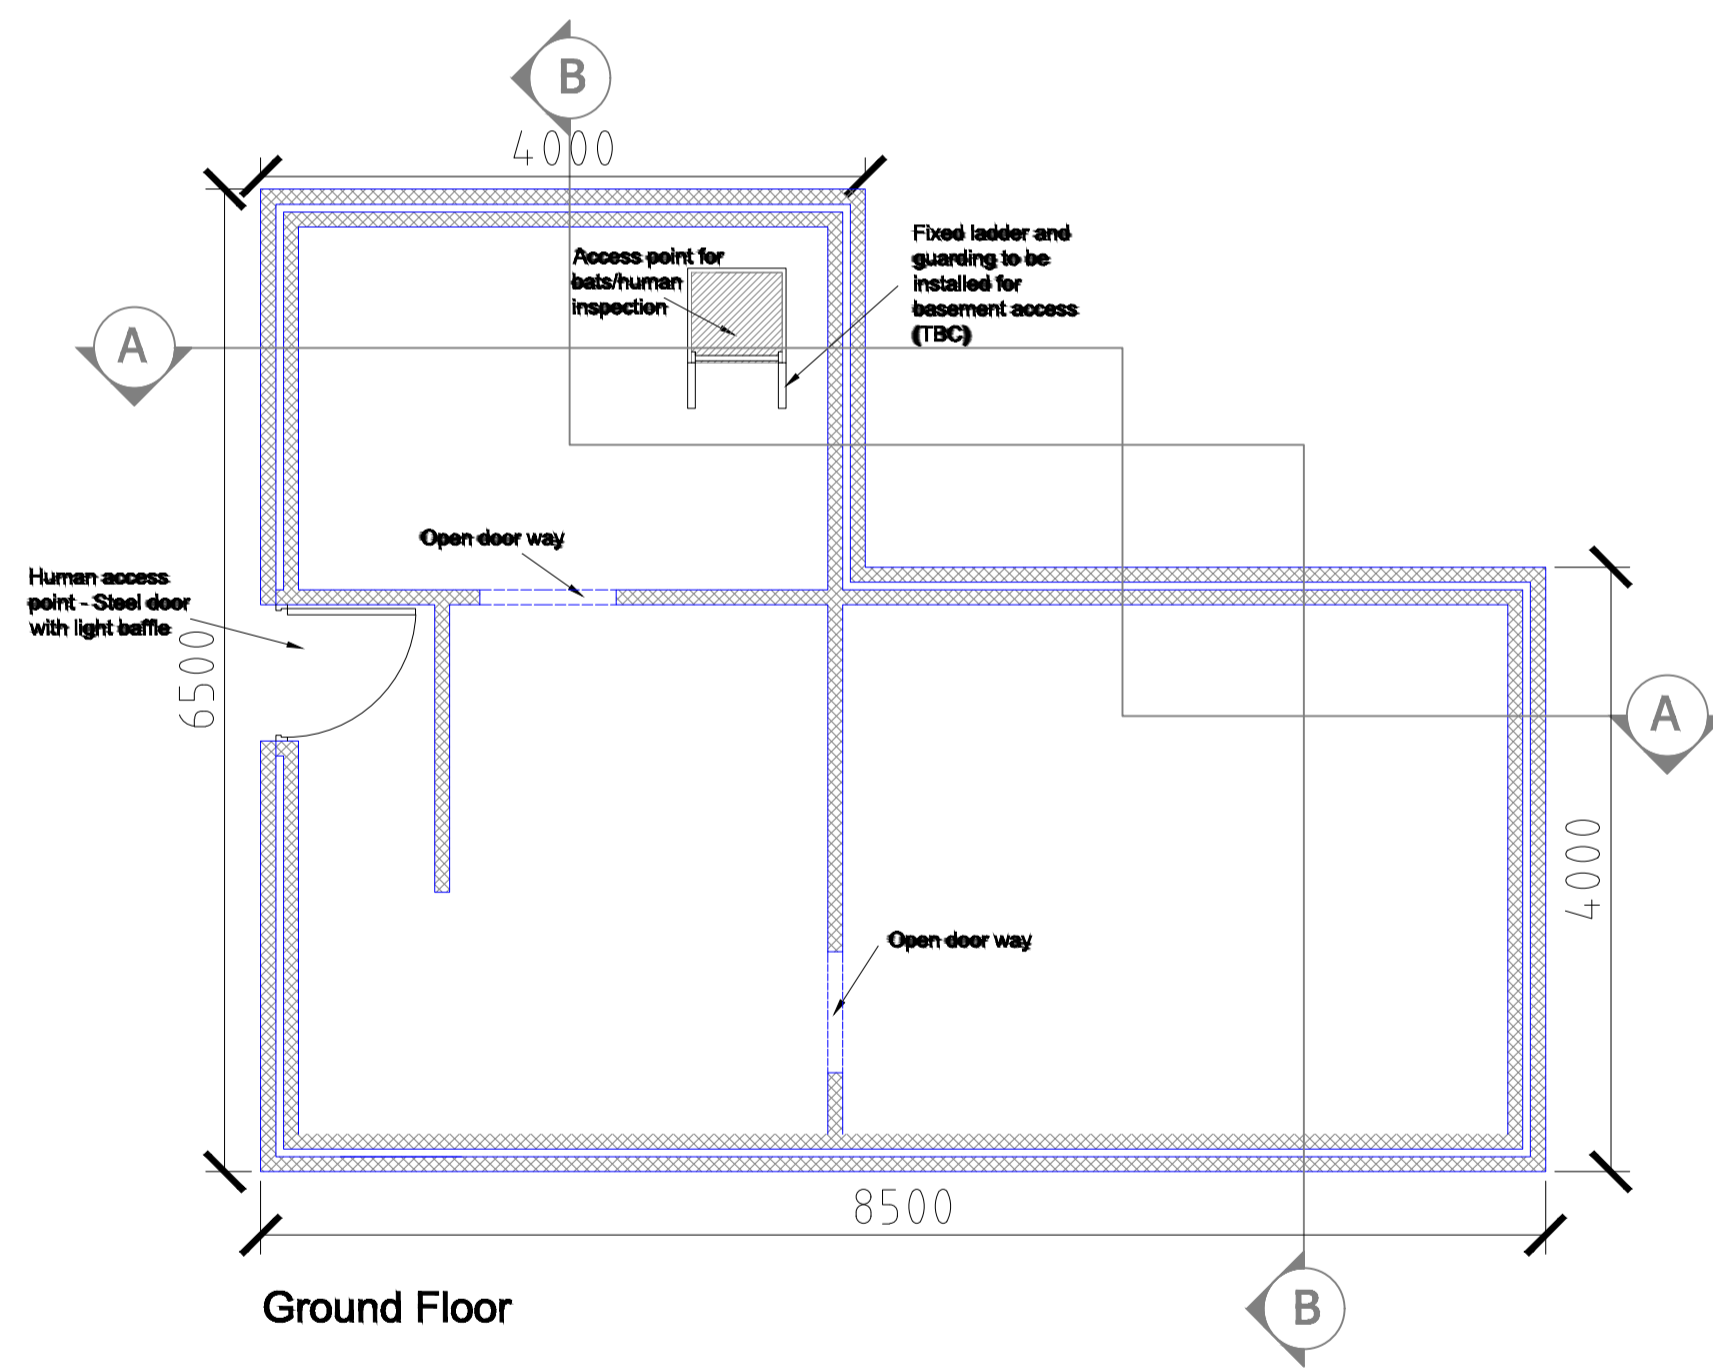

Ground Floor

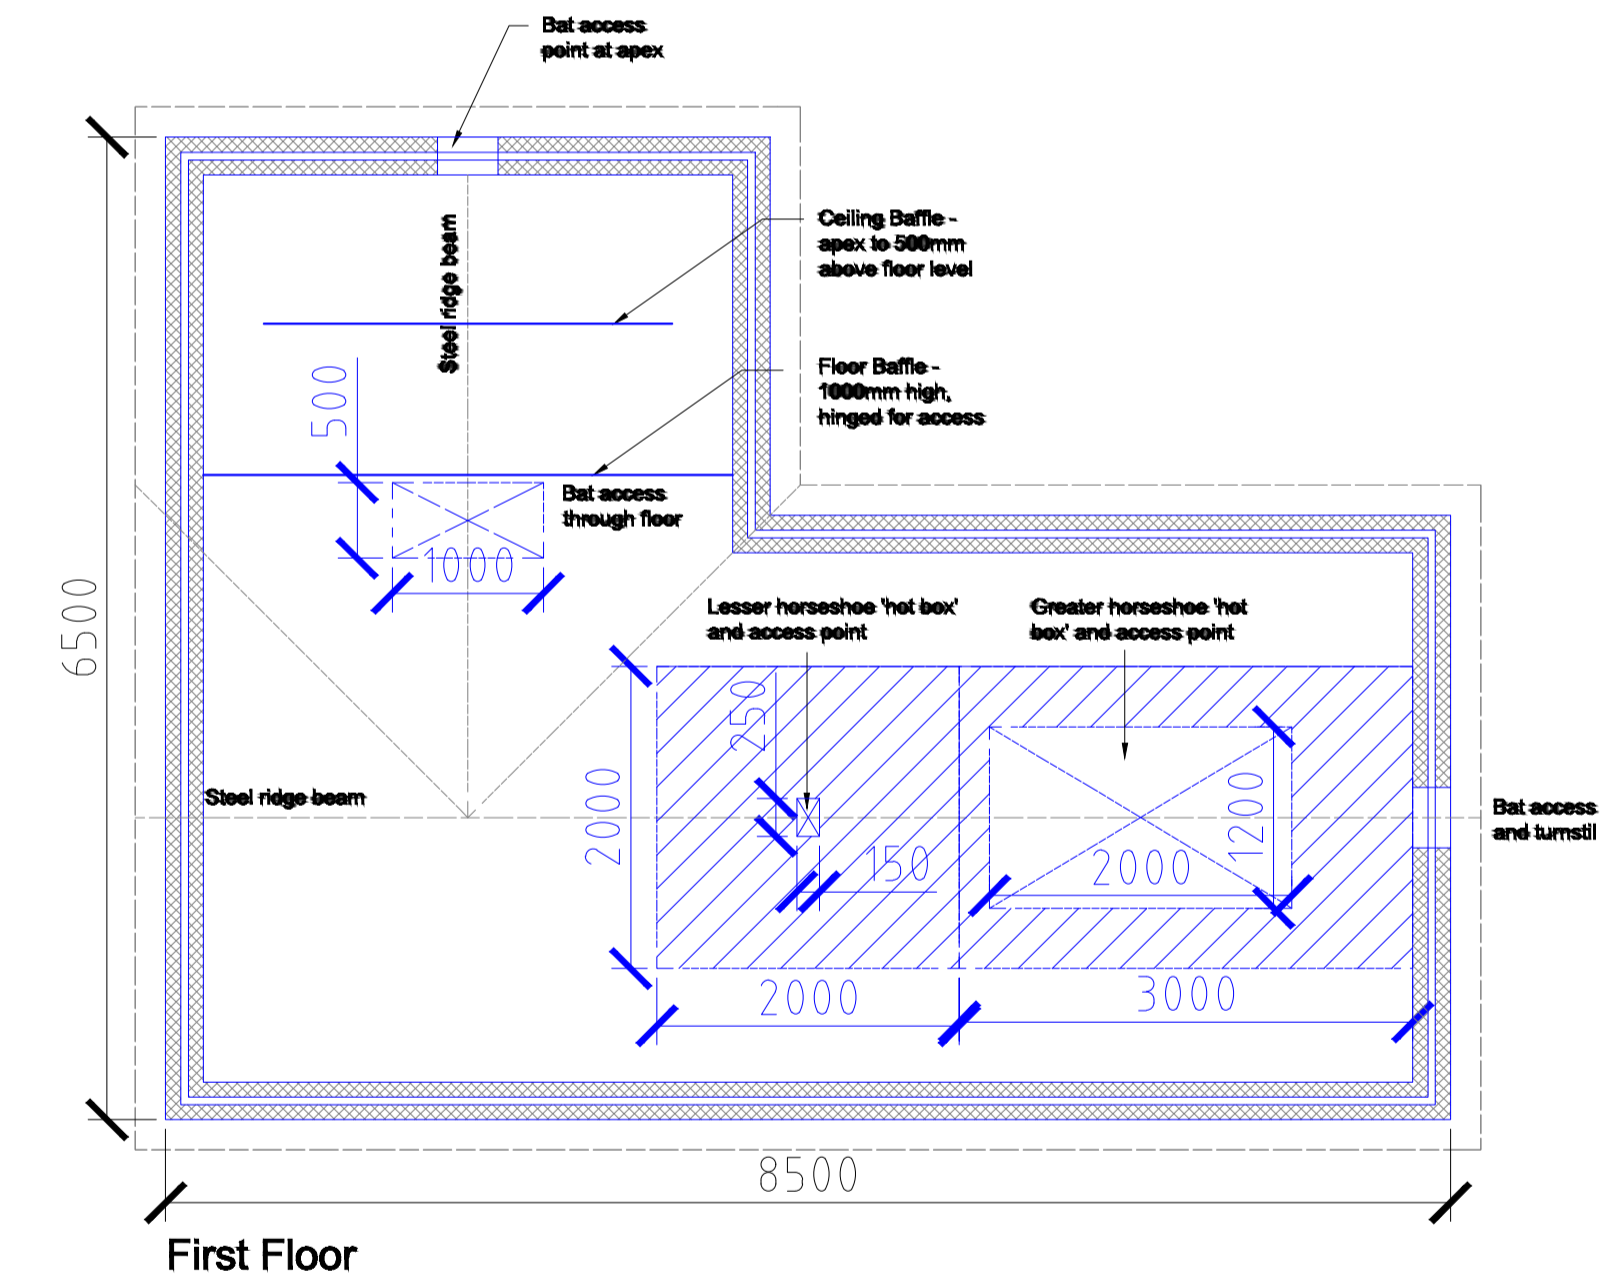

First Floor

© Richard Crompton 2014



Client:		Job:	Eggedol Wales Ltd	Drawing Title:	Maternity Roost Mitigation - Bat House Layout
Date:	MARCH 2018	SCALE:	1:50@A3	DRNG. NO.:	EGW-01-067
Drawn:	AD	Check'd:	LB	REV.:	A