


Updated to closed elevation with integrated grill following feedback from NRW in their response of 8th September 2017. Design detail to be confirmed with NRW during finalisation of the EPSML.

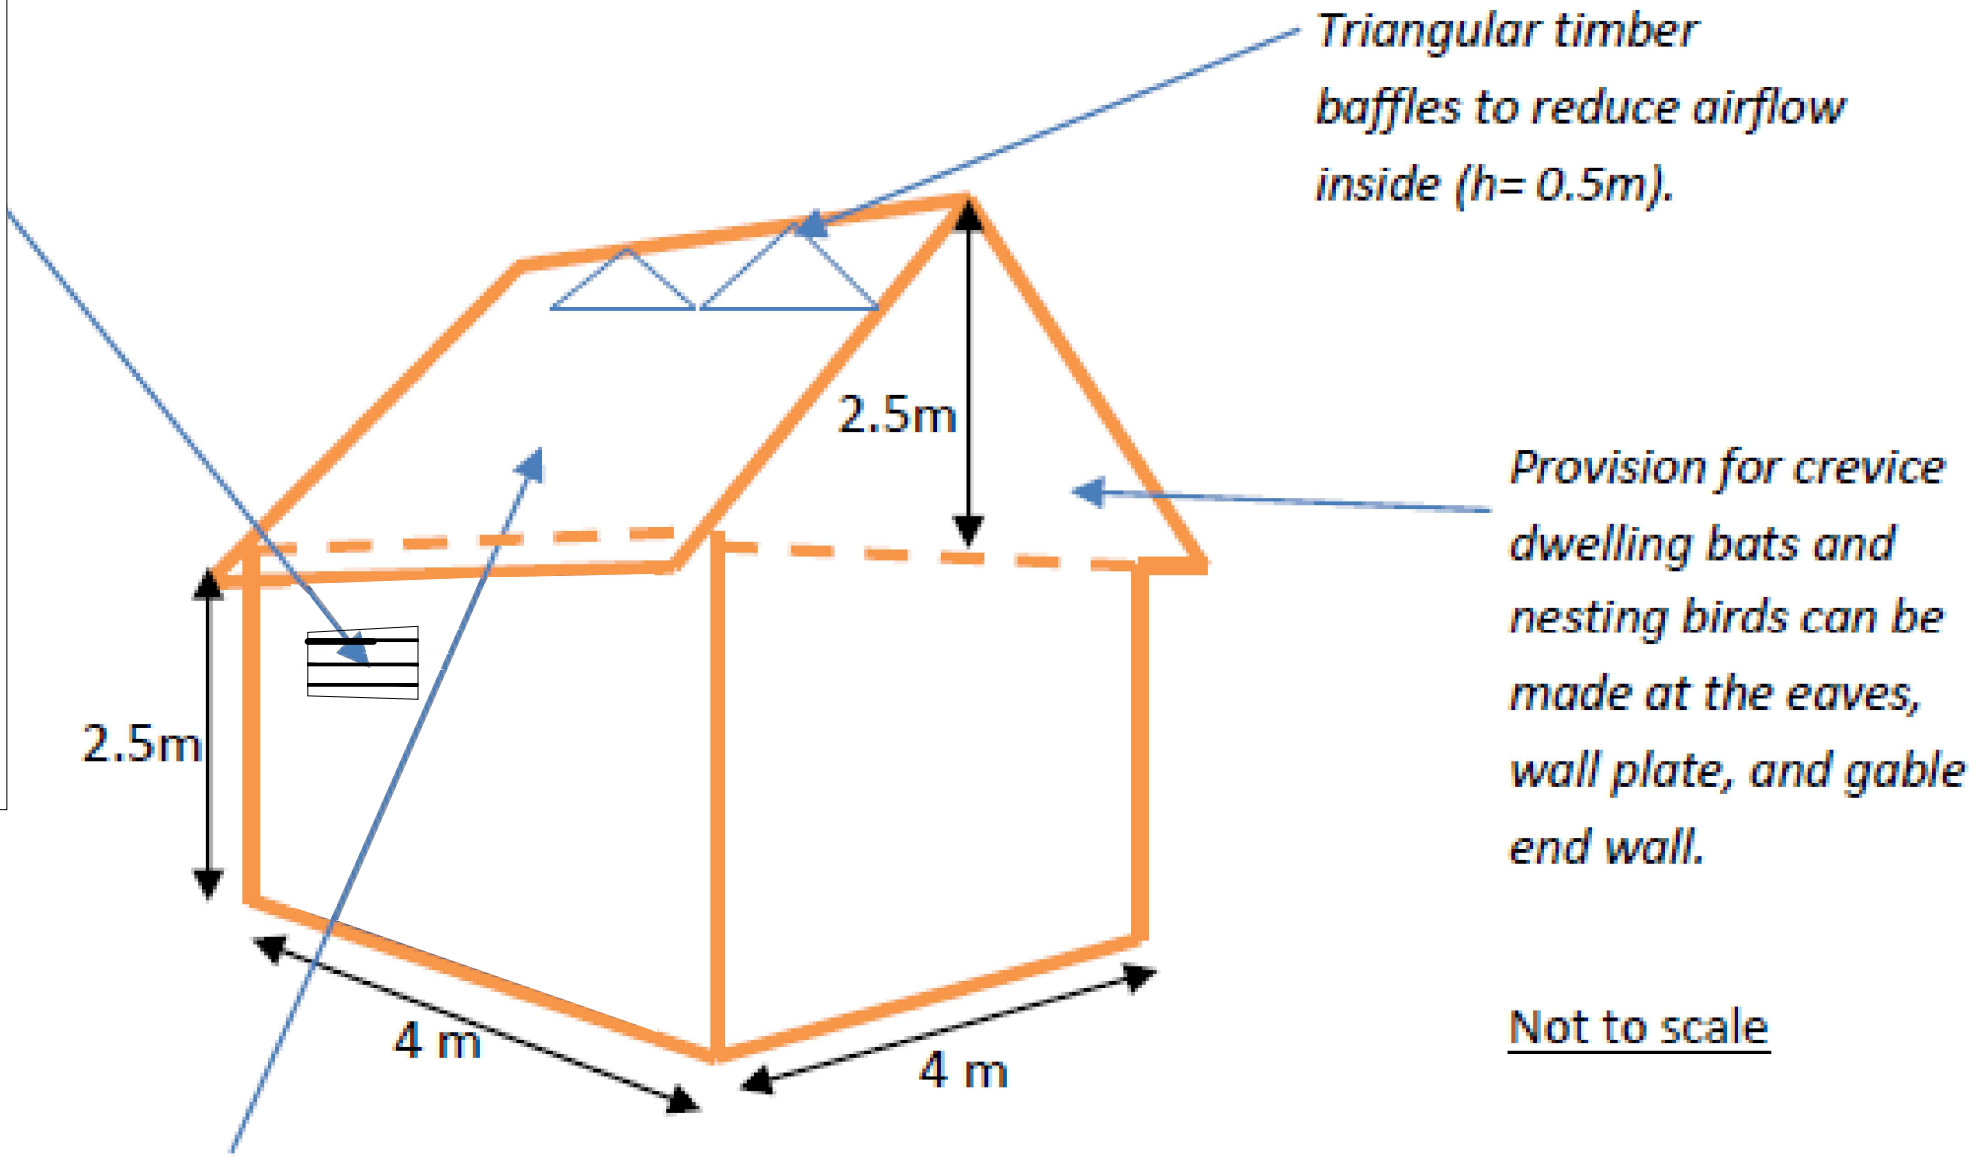

1m x 1m opening in ceiling to allow bats into upper roosting level

© Richard Crompton, 2017

Not to scale



Client:		Job:		Drawing Title:	
		Egnedol Wales Ltd		Day/Night Roost Design - Sea Front Bat House	
Date:	SCALE:	Drawn:	Checked:	DWG. NO.:	REV.:
April 2018	NTS	AD	LB	EGW-01-071	A