




Existing Ground Level  
Proposed Ground Level

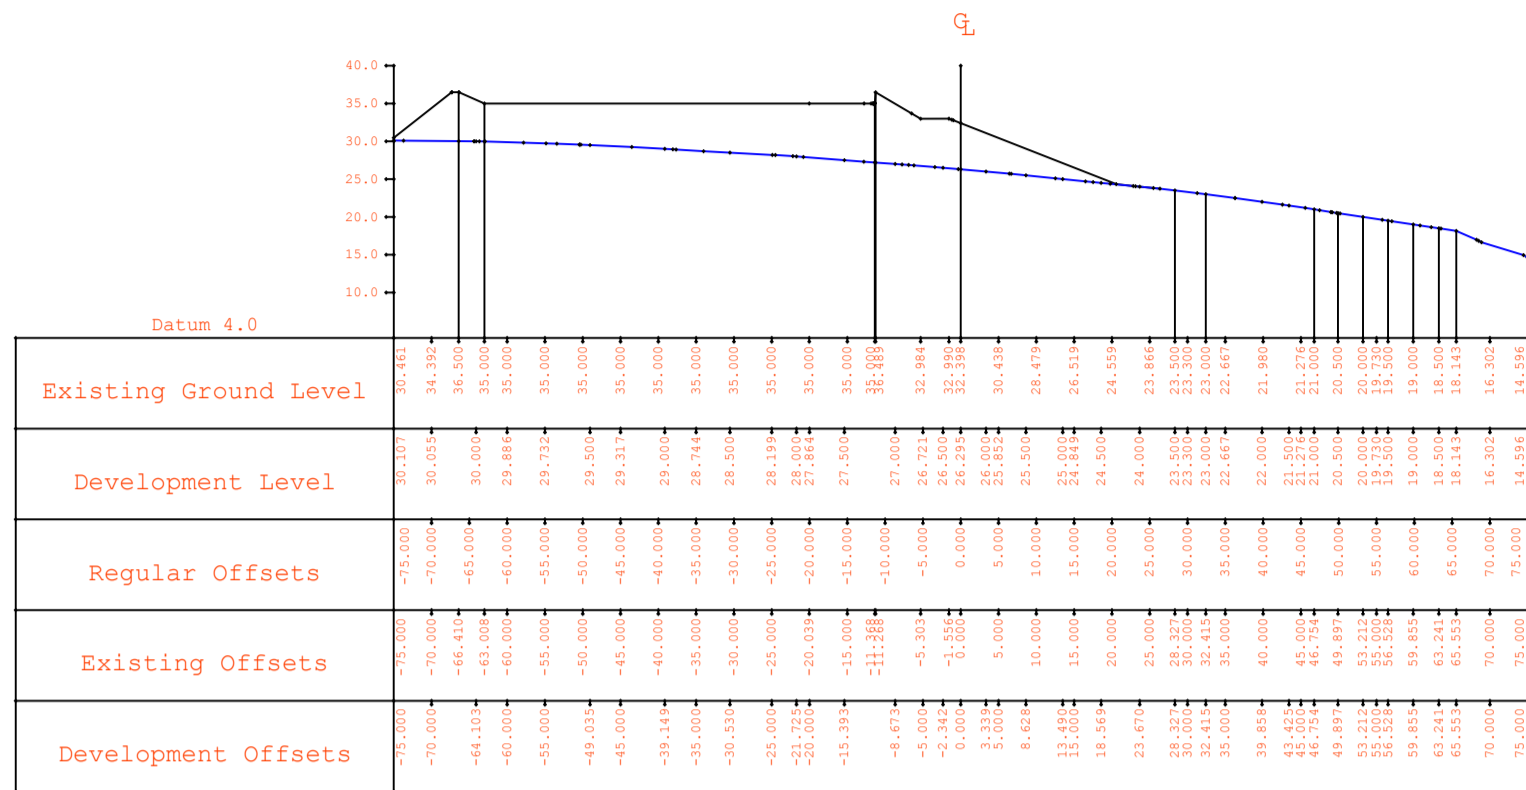


Cross Section number 3 ( 191520.3E 205401.6N )

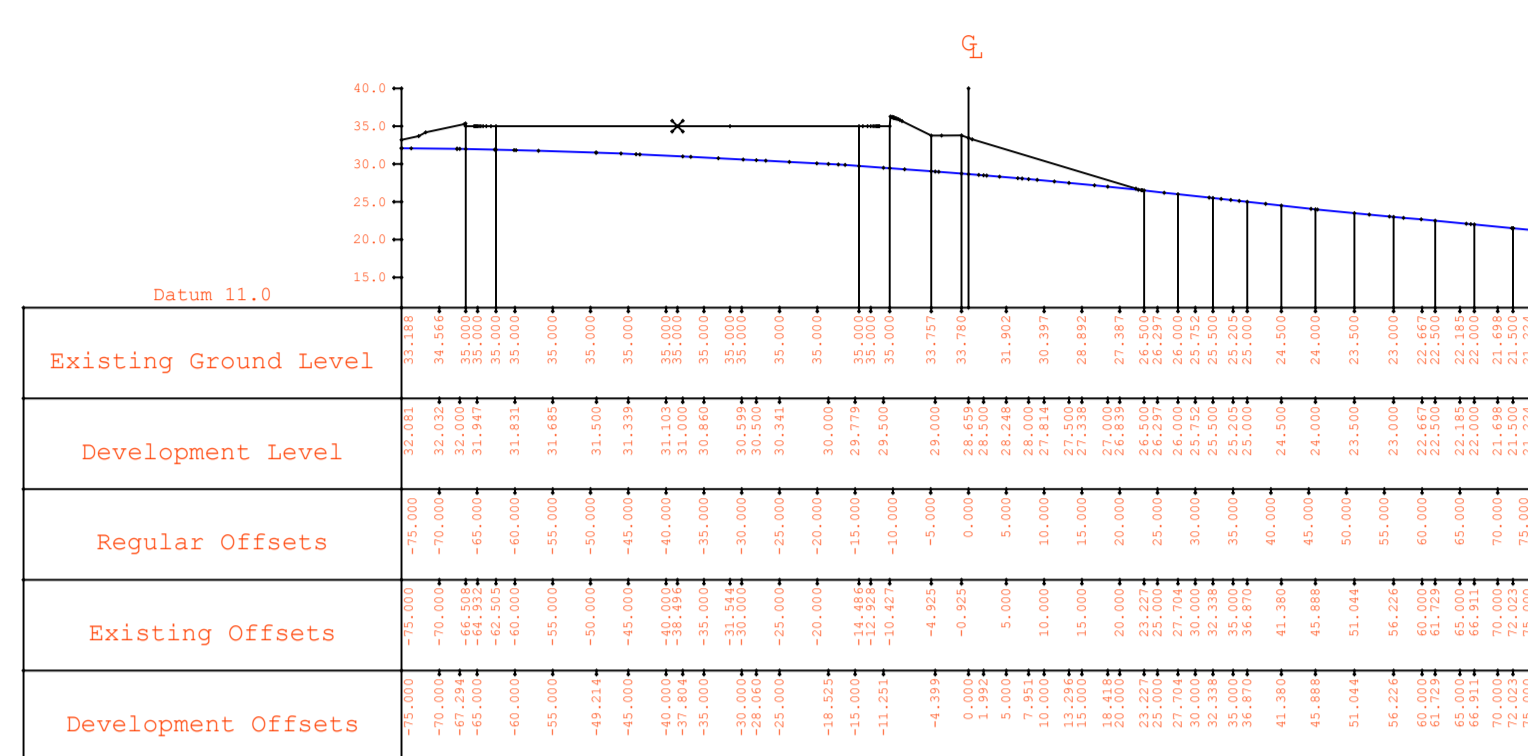


Cross Section number 6 ( 191546.6E 205387.2N )

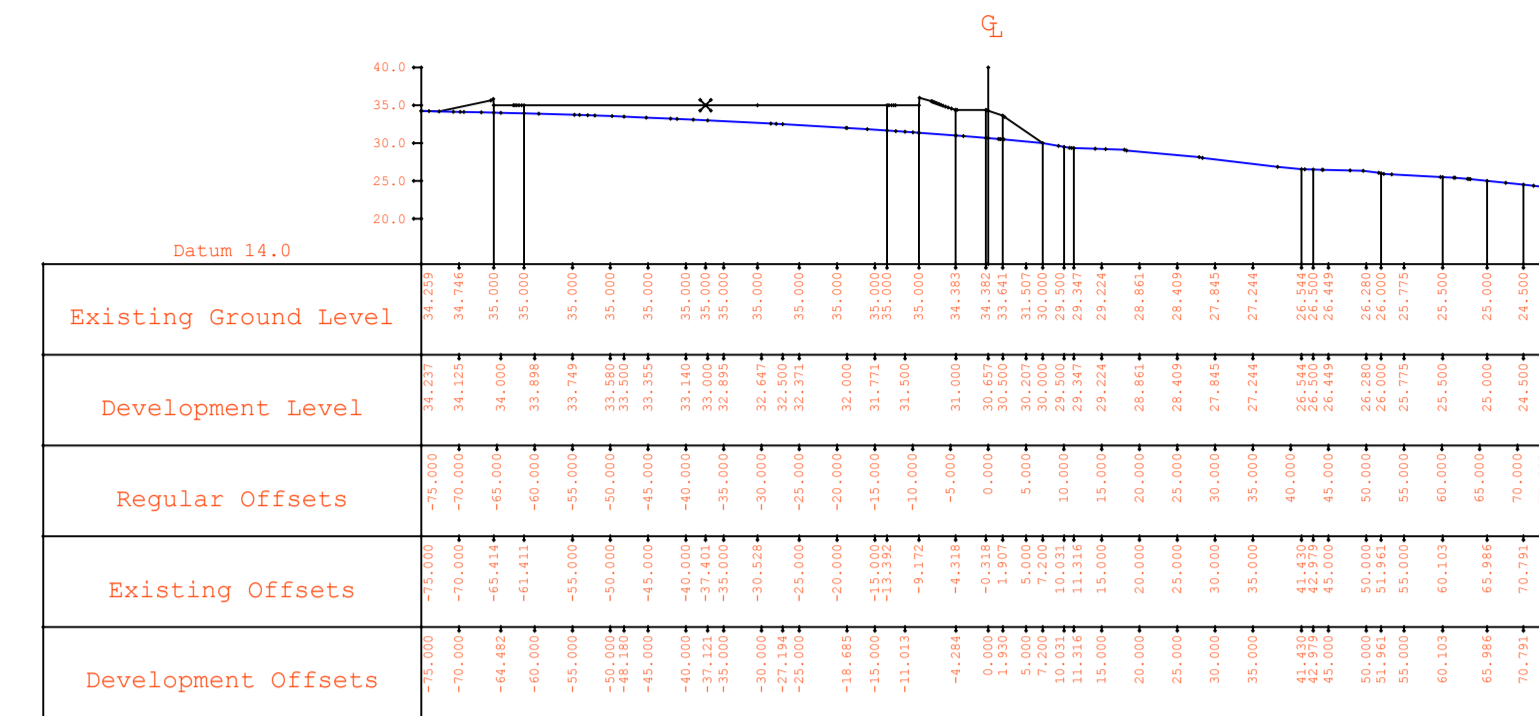


Cross Section number 10 ( 191581.7E 205367.9N )

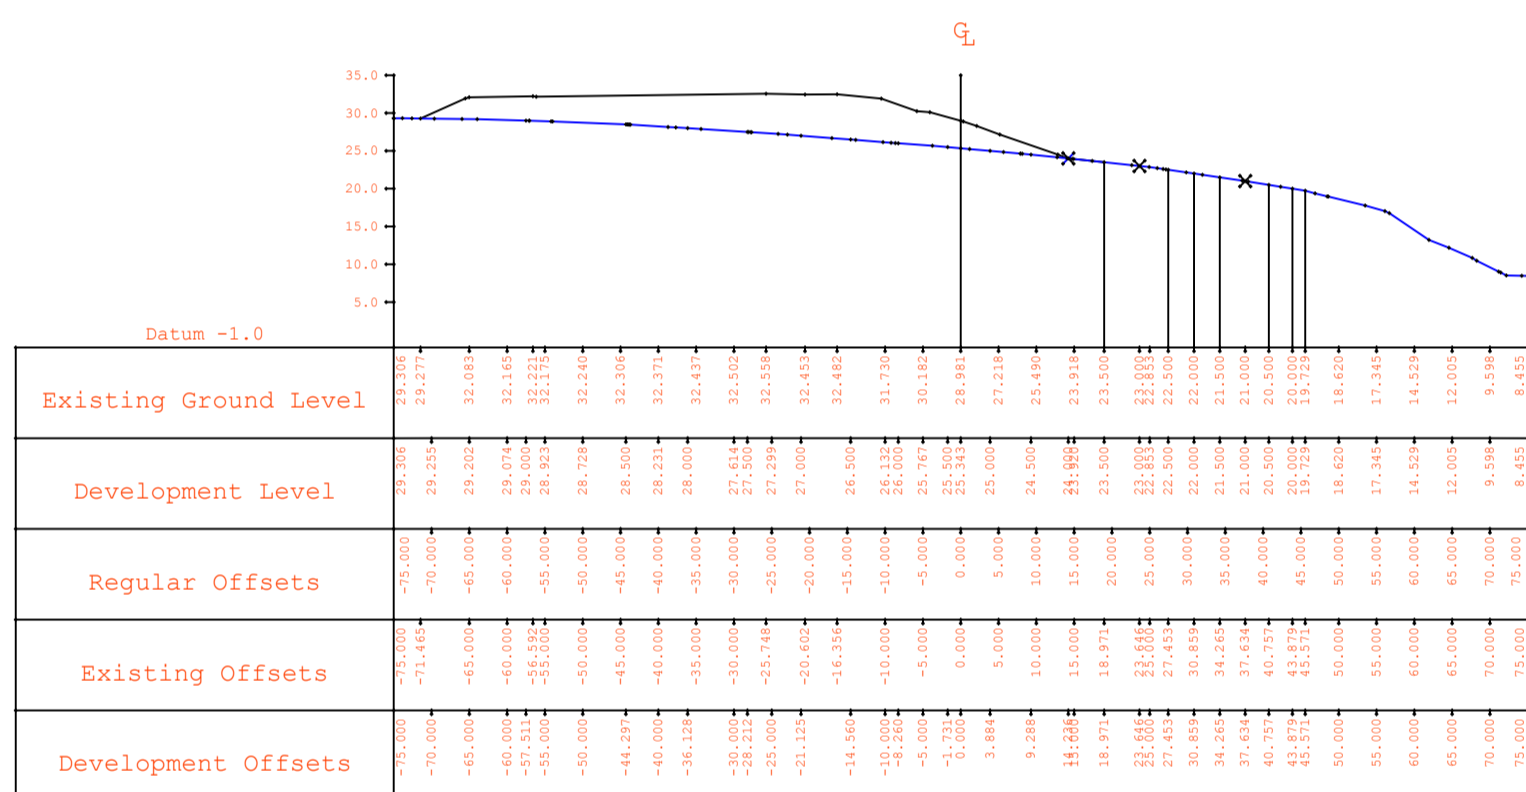


Cross Section number 2 ( 191511.6E 205406.4N )

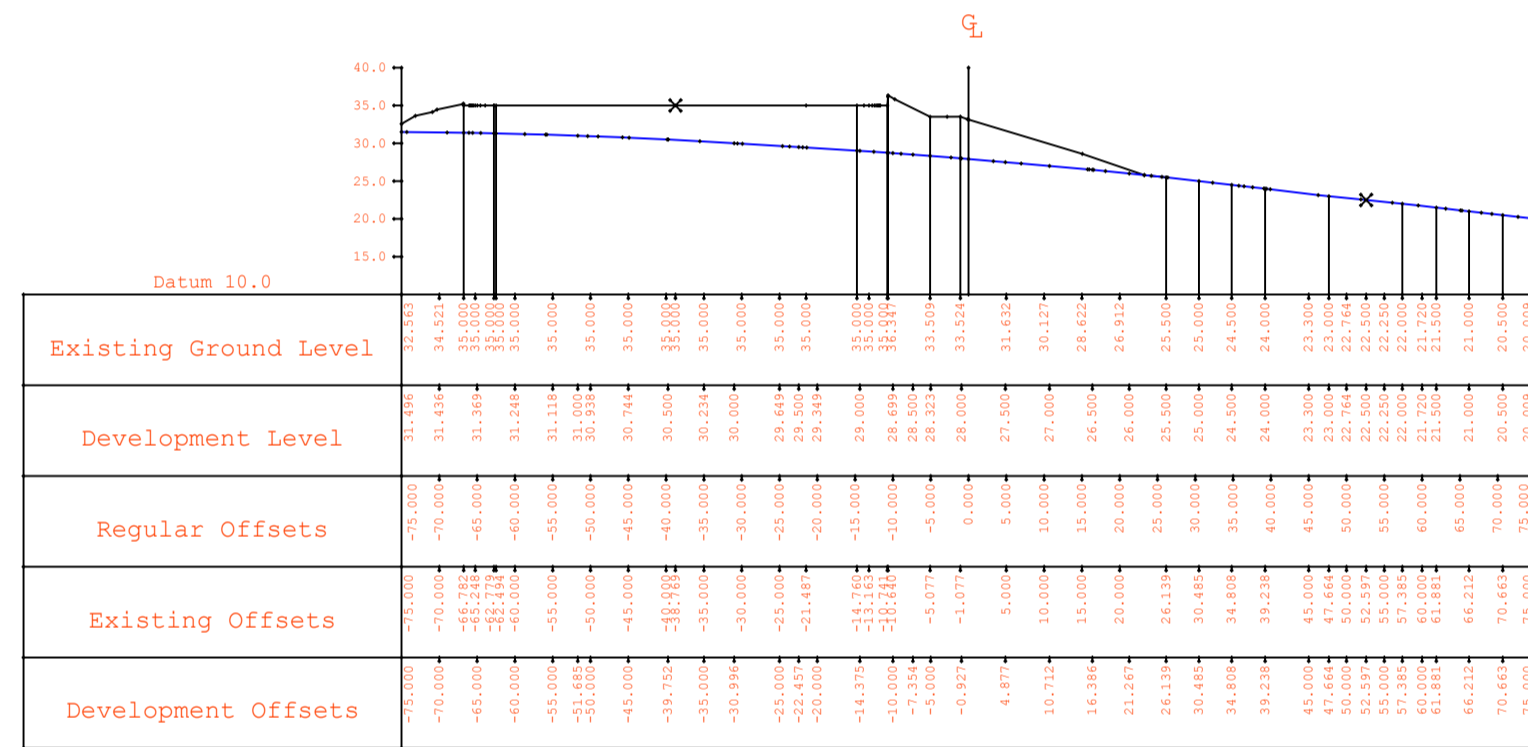


Cross Section number 5 ( 191537.9E 205392.0N )

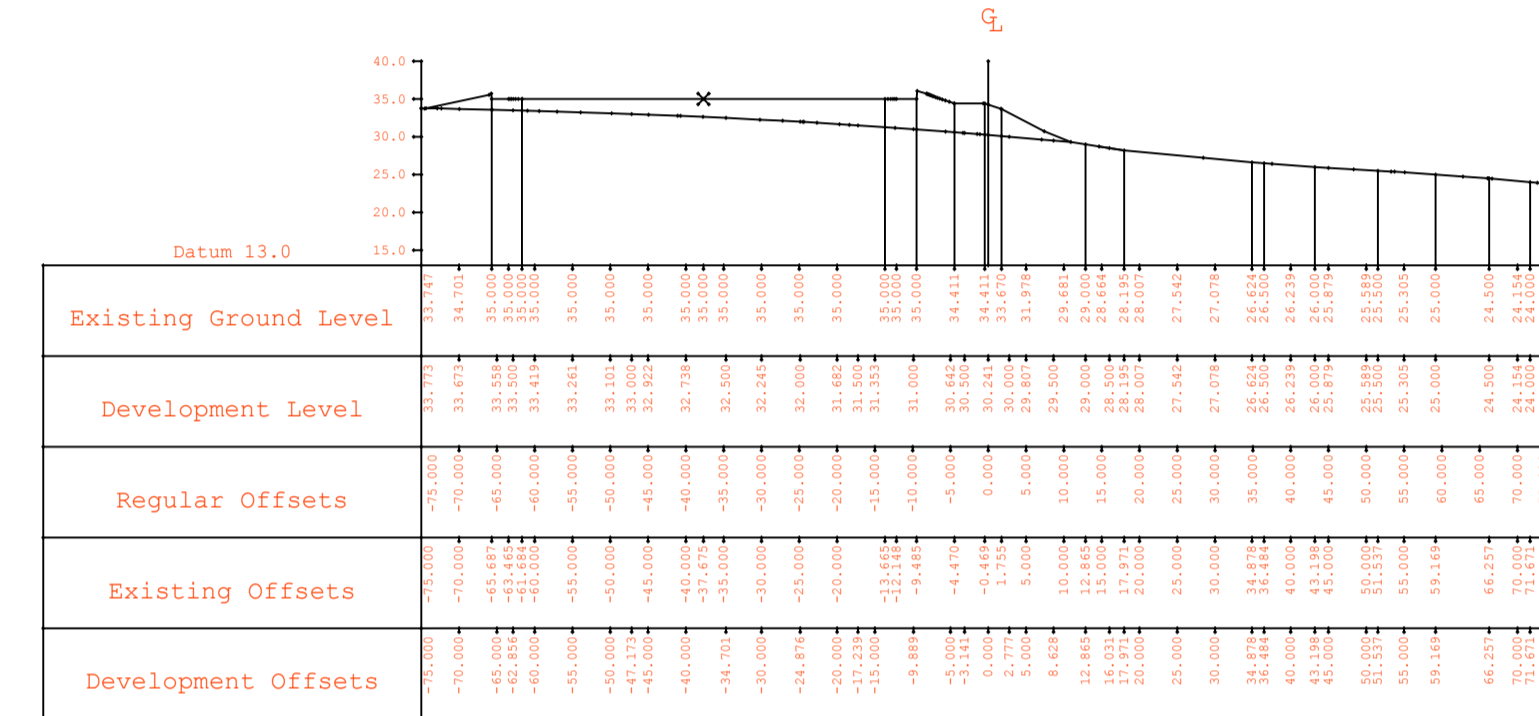


Cross Section number 9 ( 191572.9E 205372.7N )

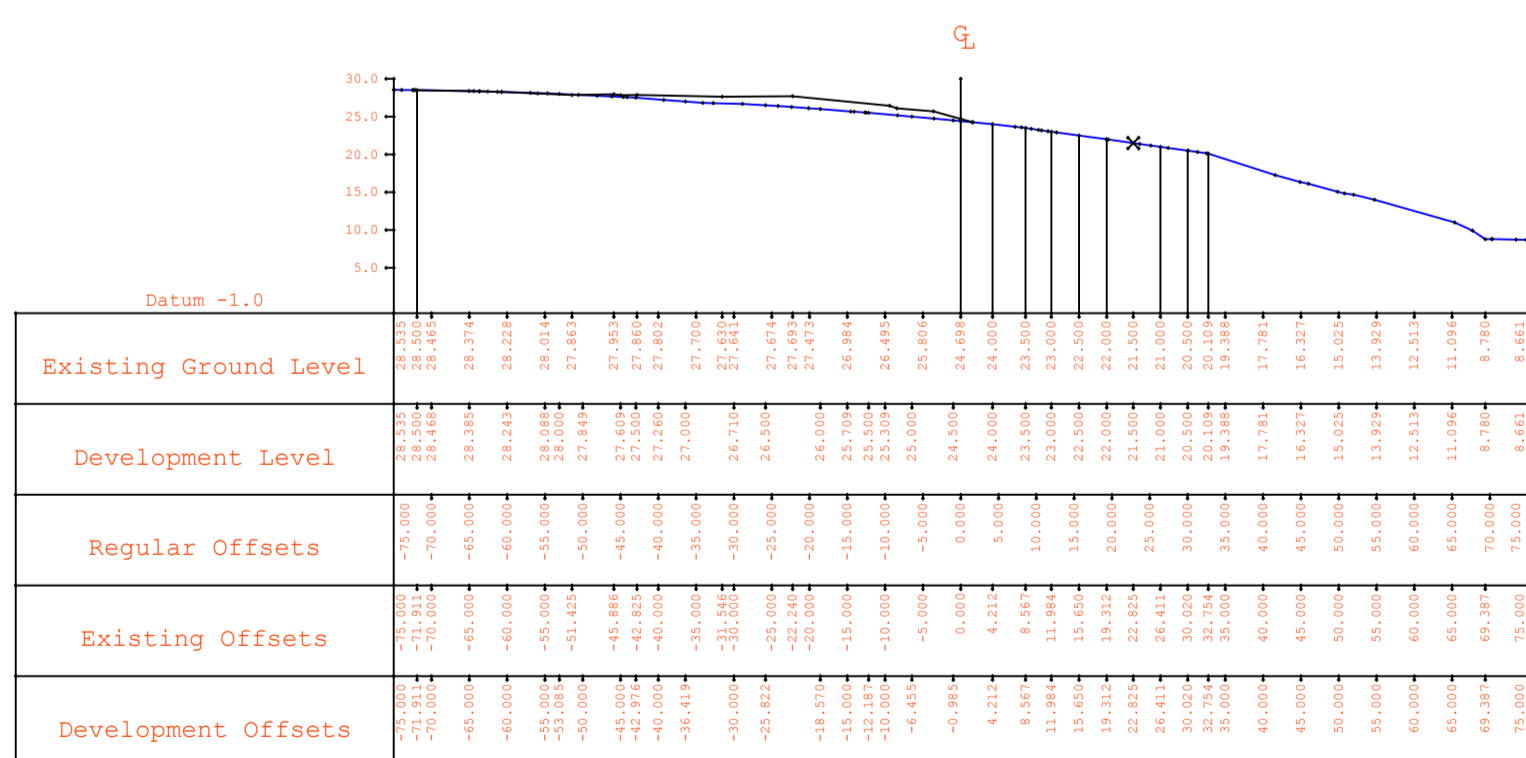


Cross Section number 1 ( 191502.8E 205411.2N )

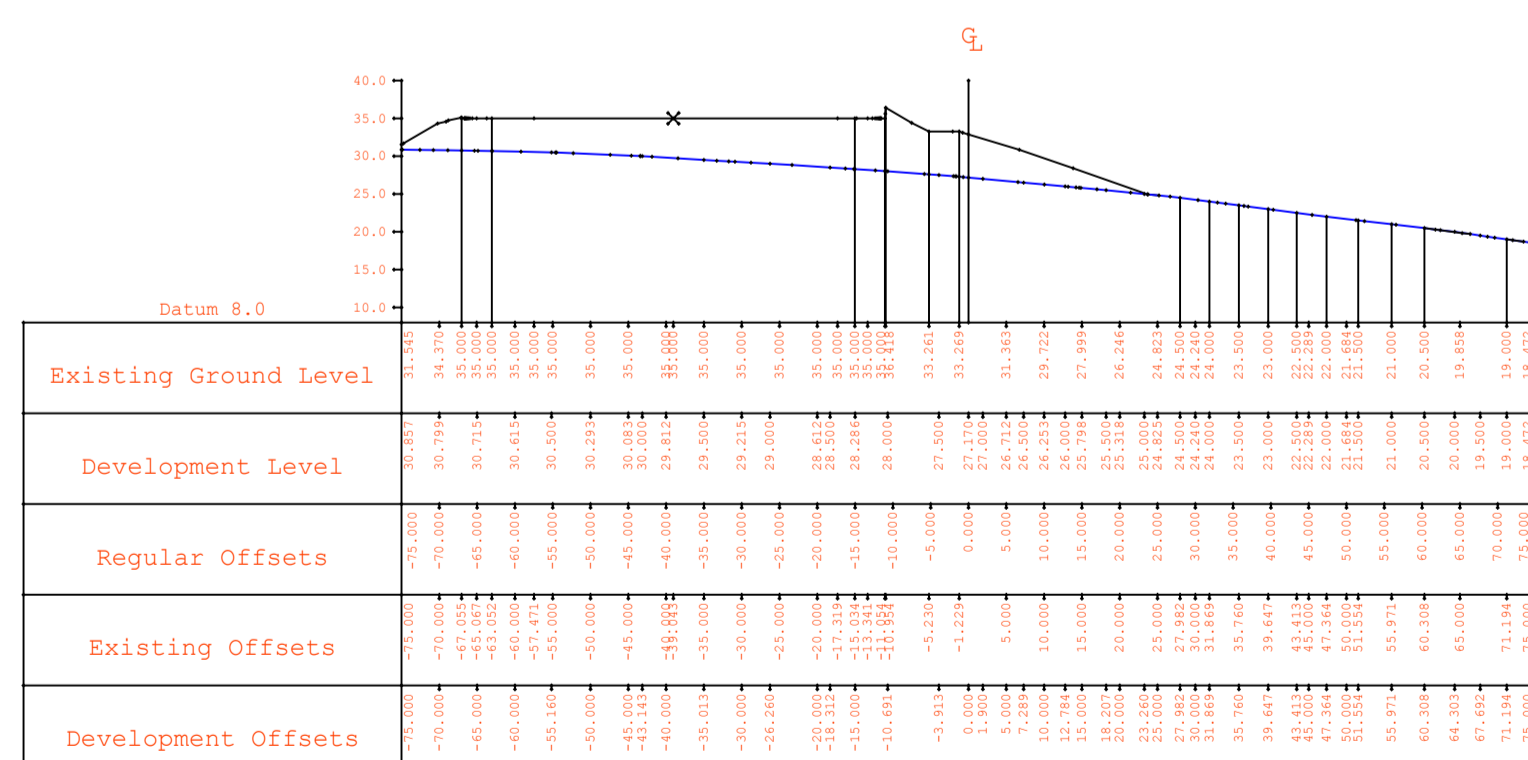

Cross Section number 4 ( 191529.1E 205396.8N )

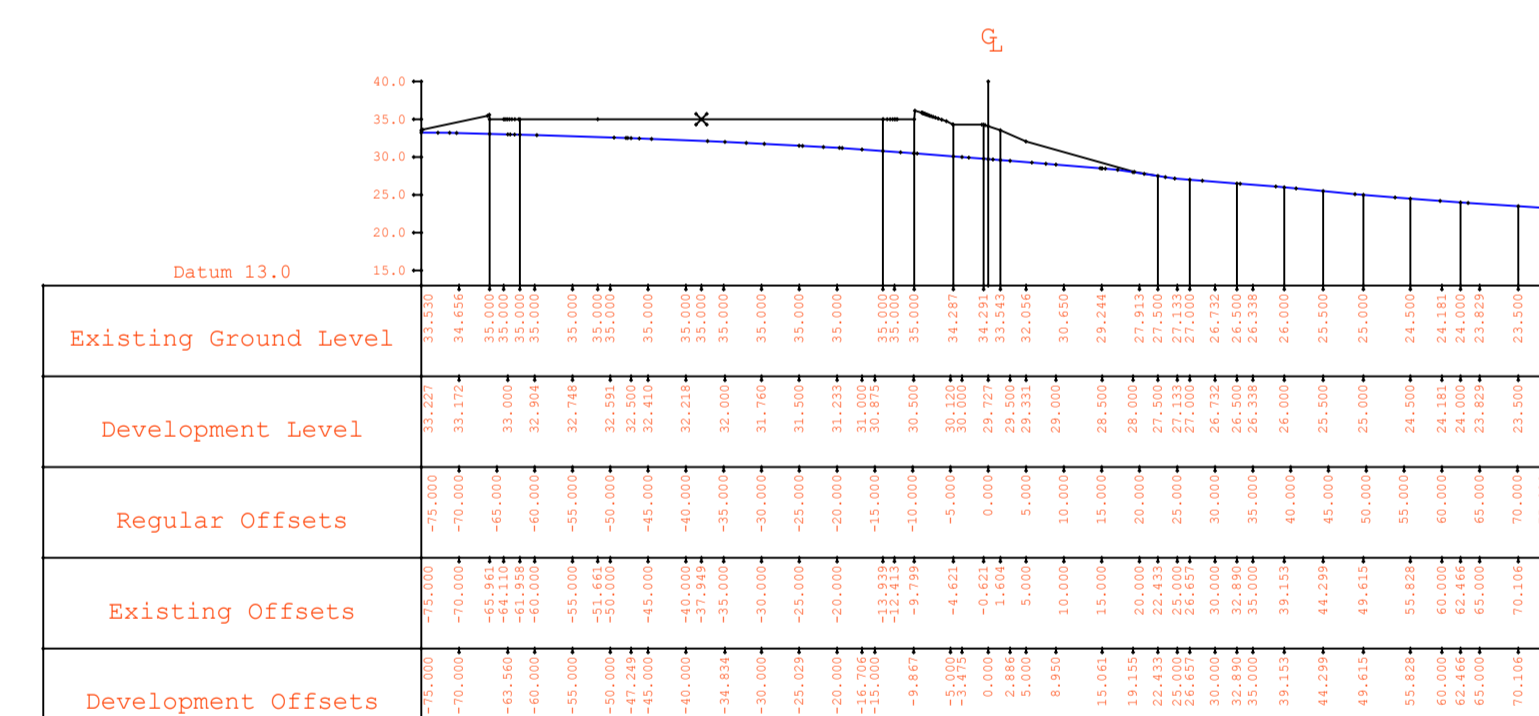

Cross Section number 8 ( 191564.2E 205377.6N )

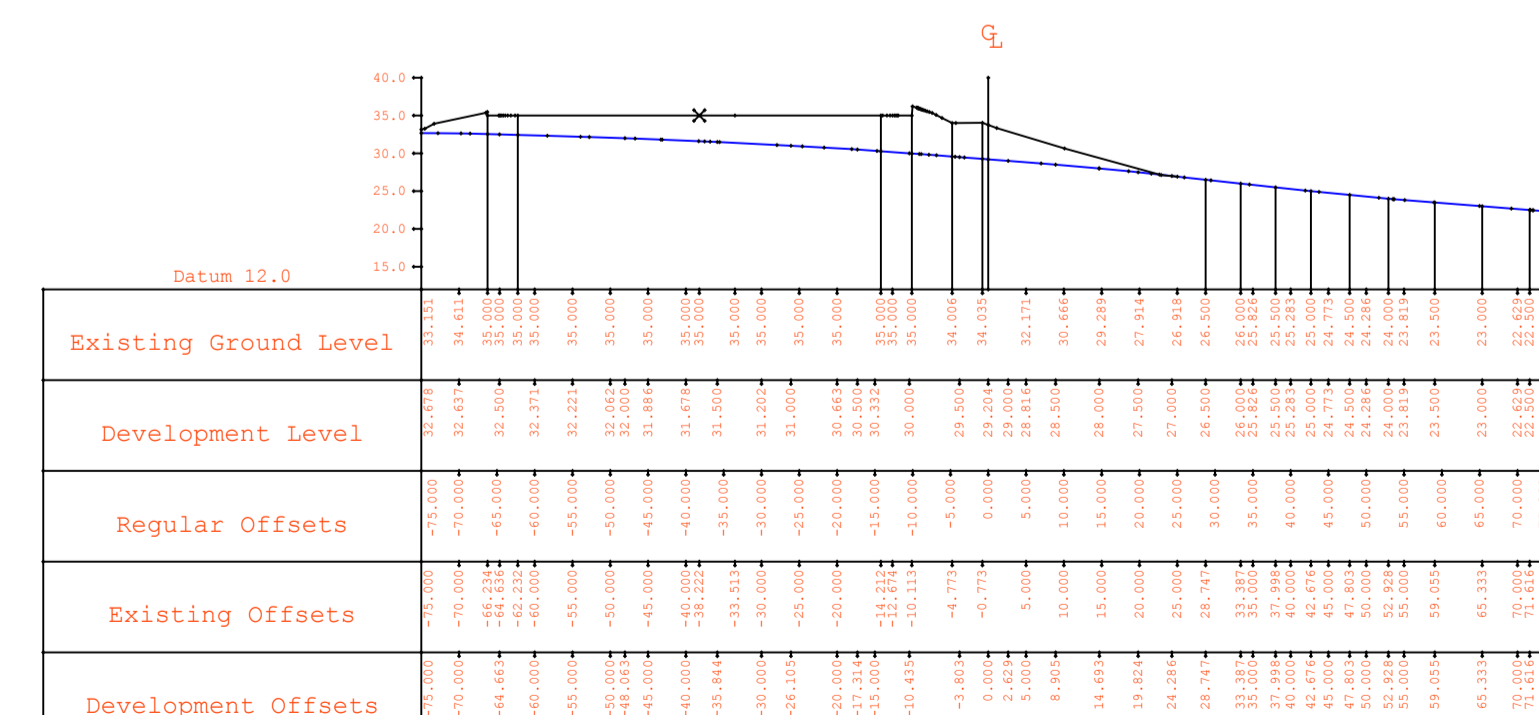

Cross Section number 7 ( 191555.4E 205382.4N )

Job: Milford Haven Ecopower

Title: Greenhouse Plateau Cross sections drawing 1 of 3

Date: July 2017

Scale: 1:1000@A1

Drawn by: AD

Checked by: DS



Drawing No: EGW-01-082

Revision No: B Date: 09-04-2018