




— Existing Ground Level
 — Proposed Ground Level

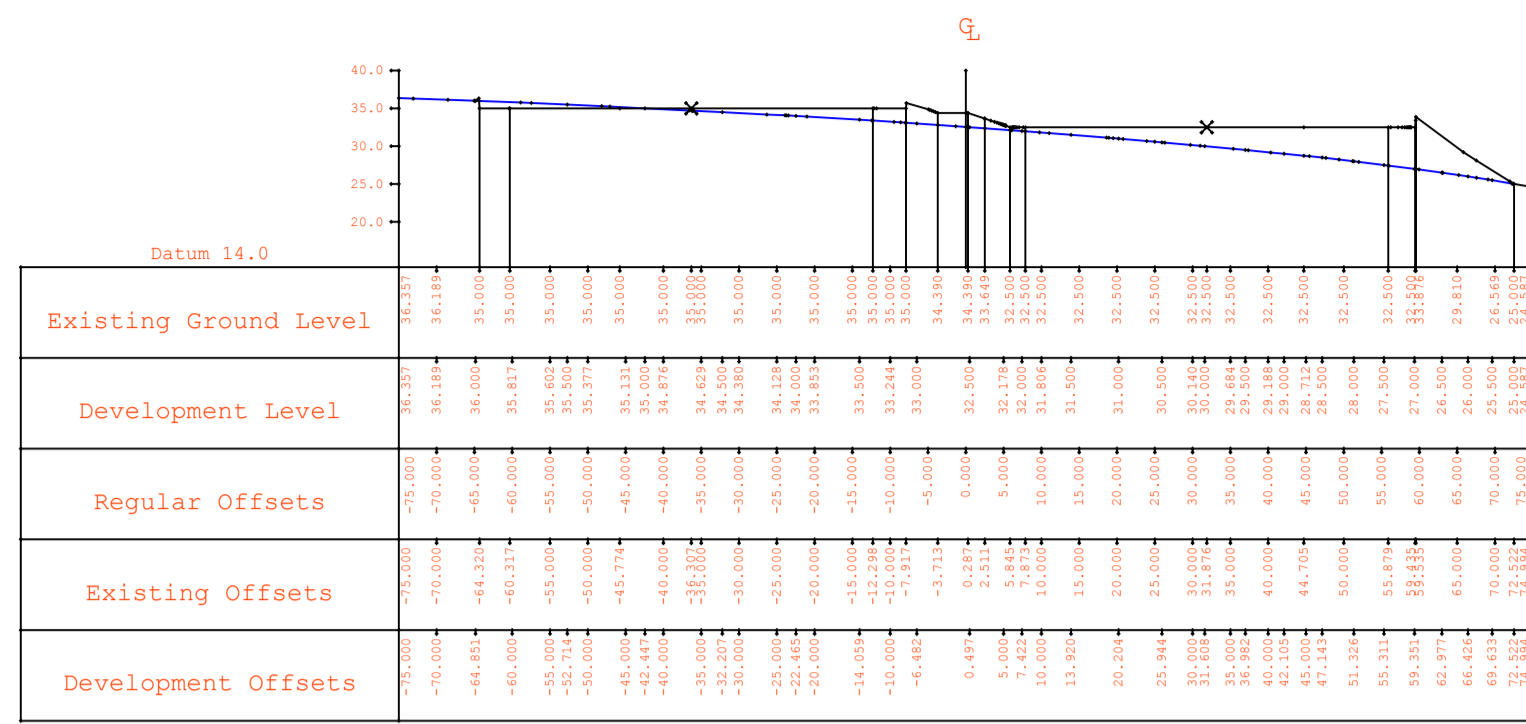


Cross Section number 14 (191616.8E 205348.7N)

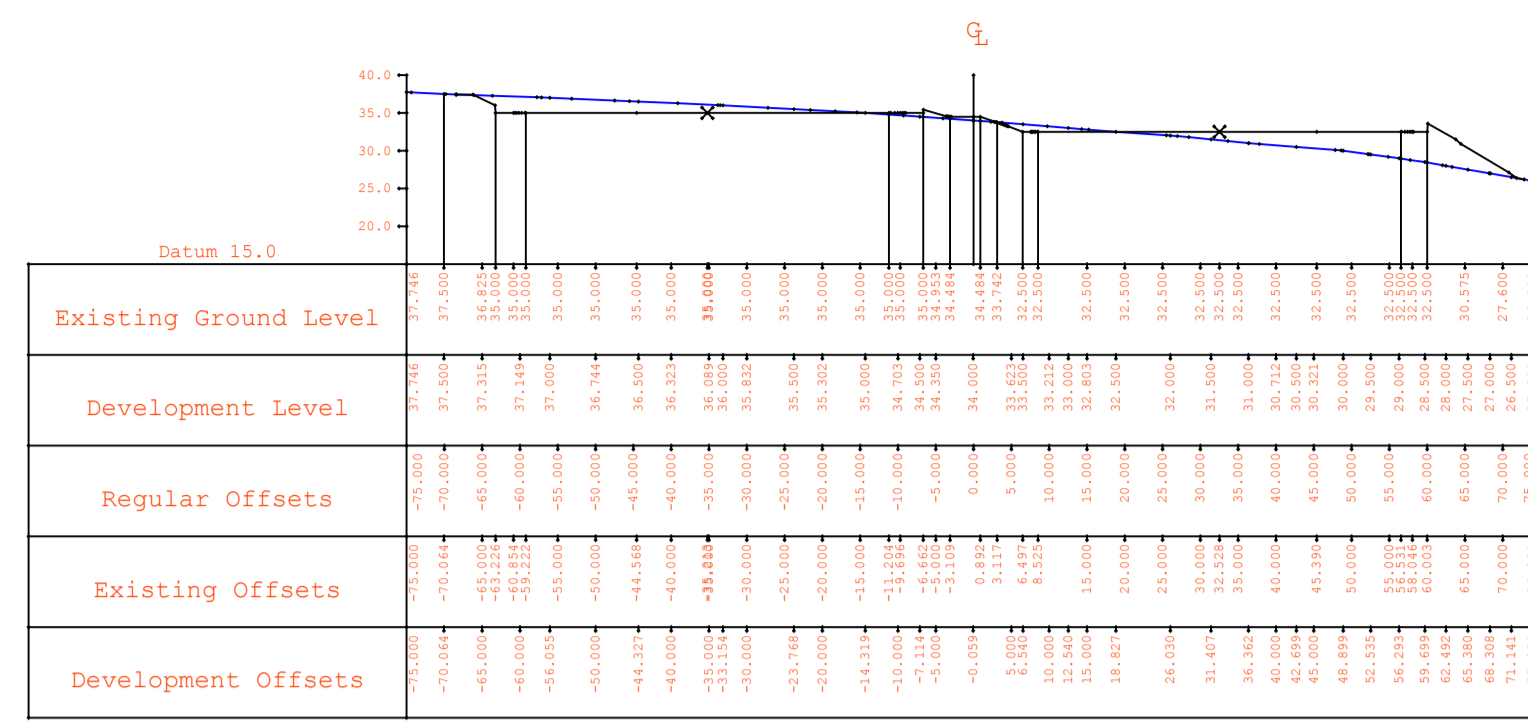


Cross Section number 18 (191651.8E 205329.4N)

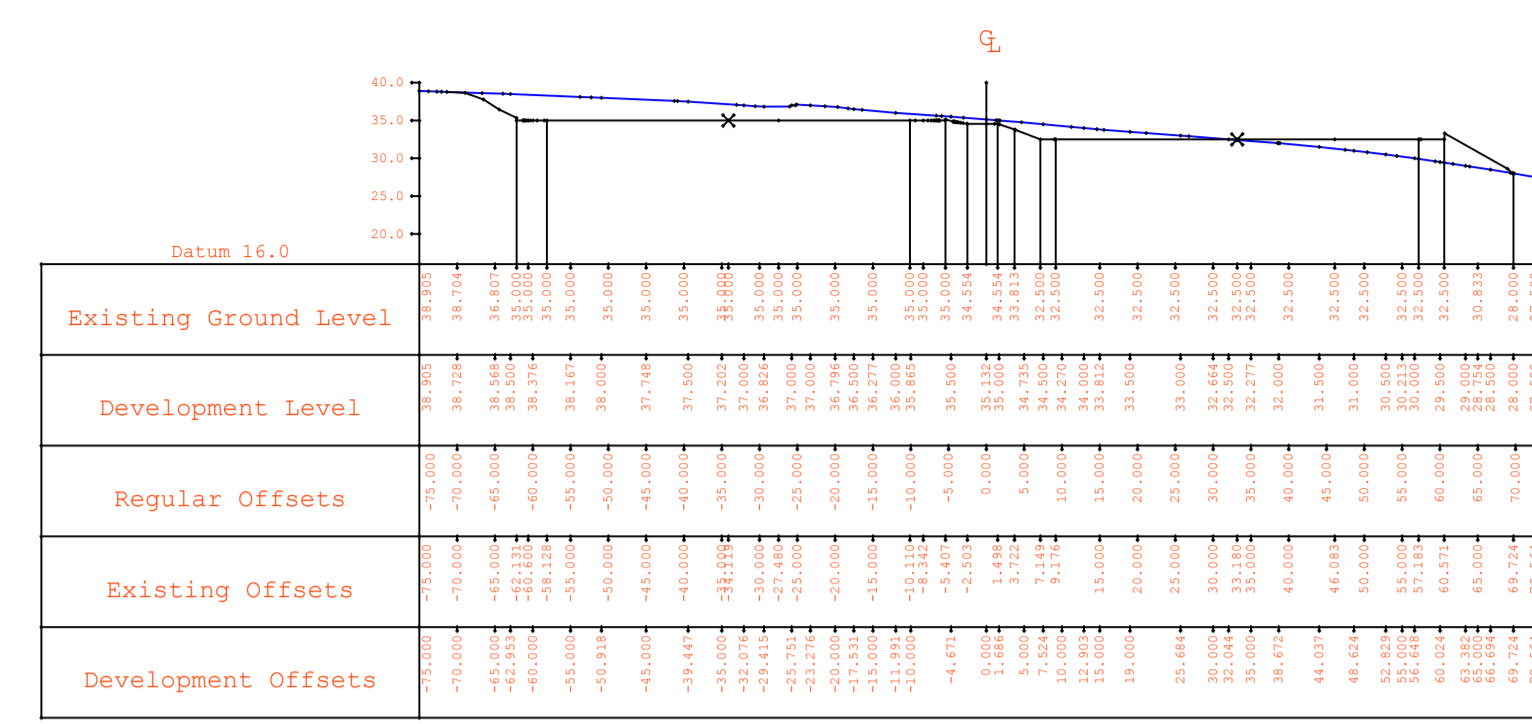


Cross Section number 22 (191686.9E 205310.2N)

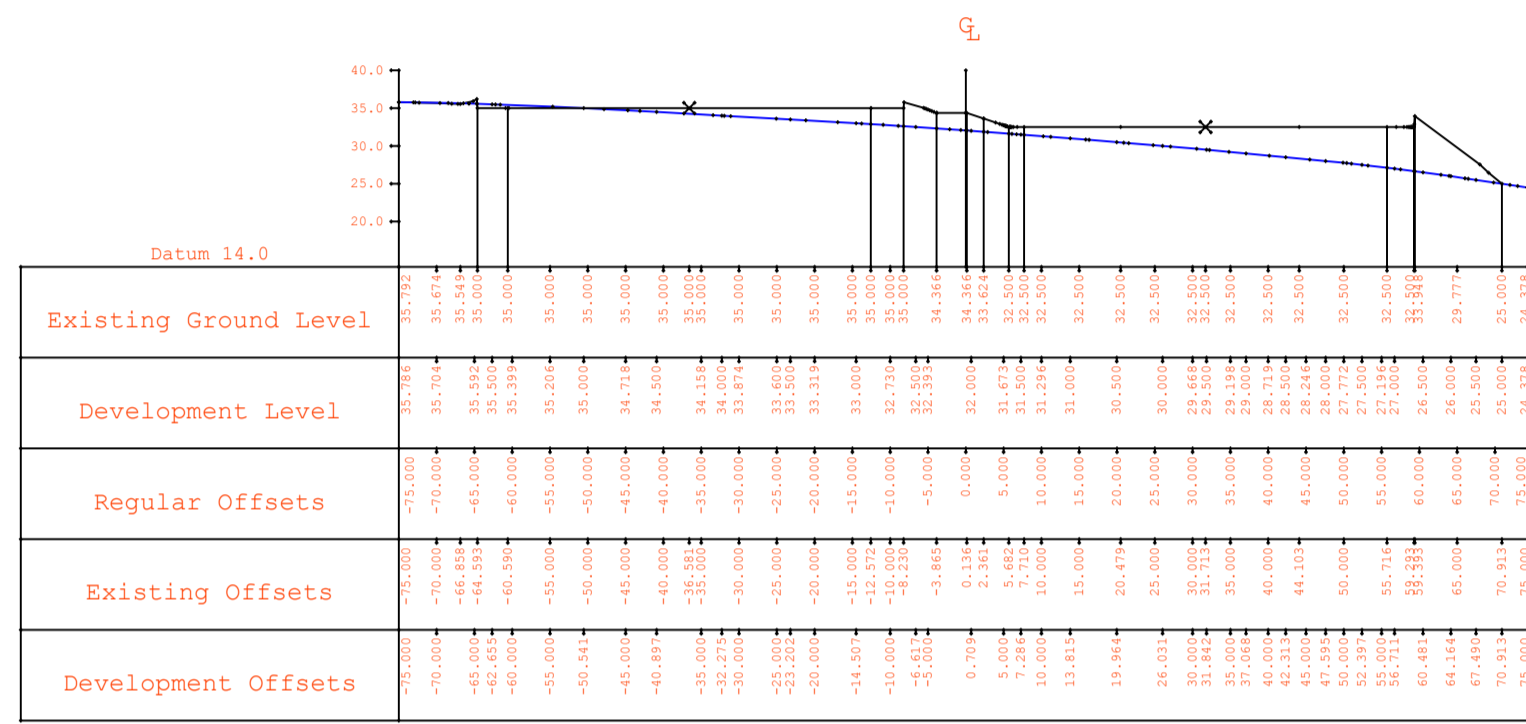


Cross Section number 13 (191608.0E 205353.5N)

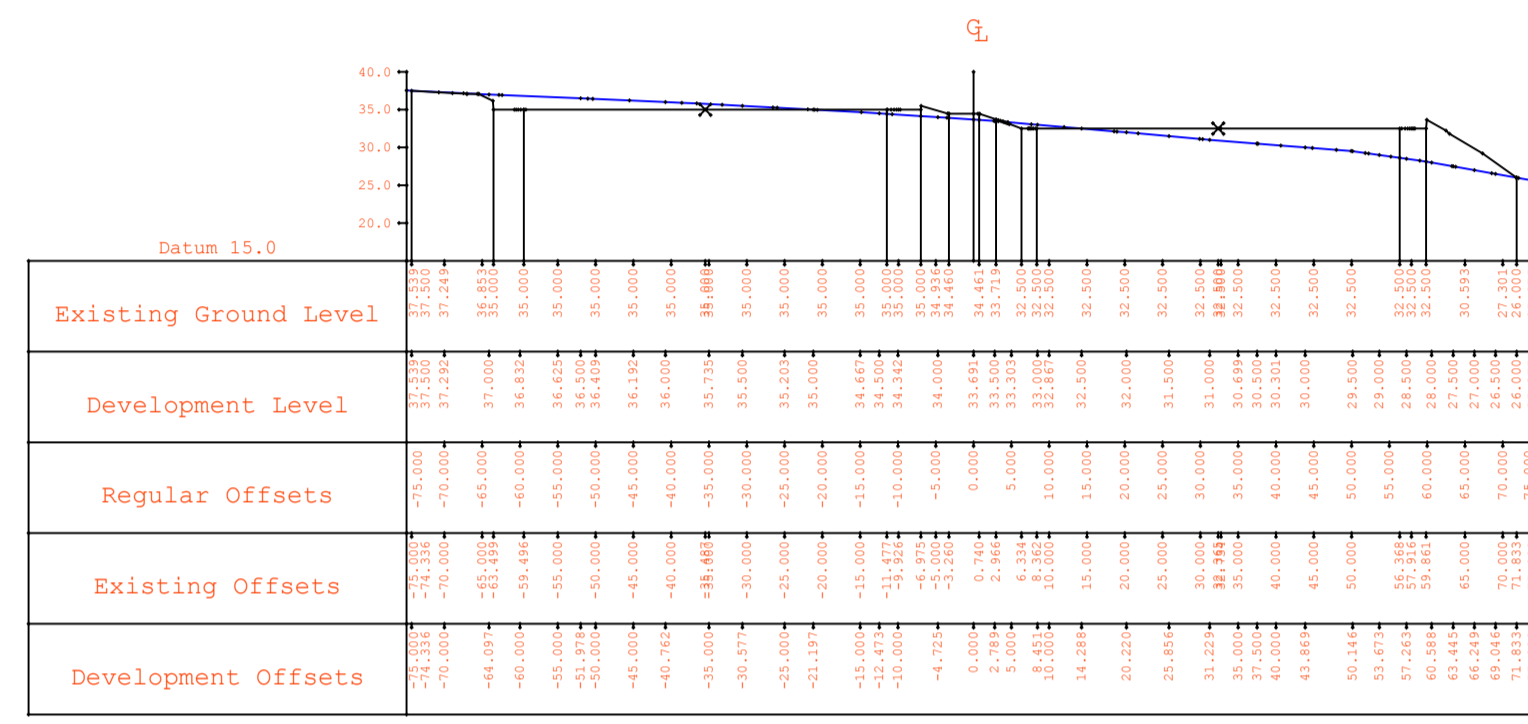


Cross Section number 17 (191643.1E 205334.2N)

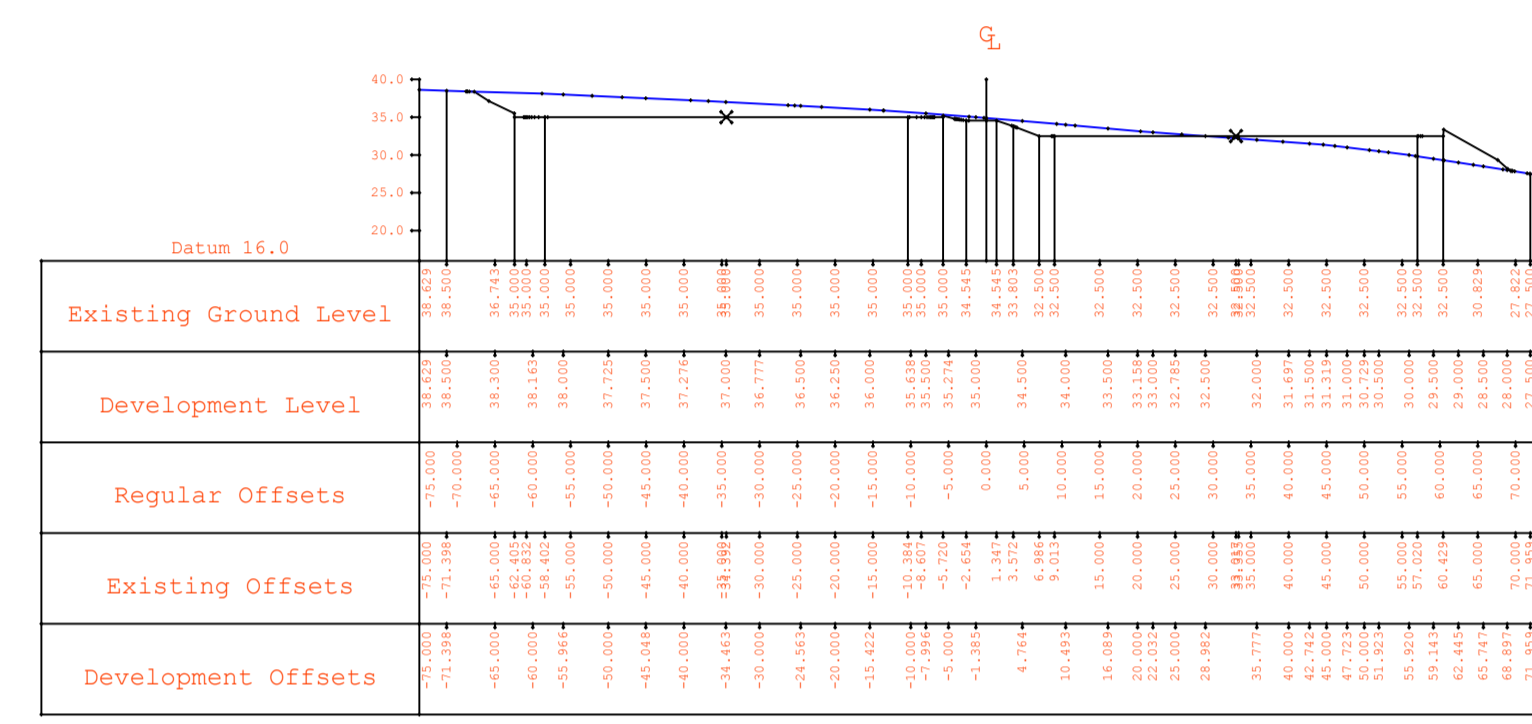


Cross Section number 21 (191678.1E 205315.0N)

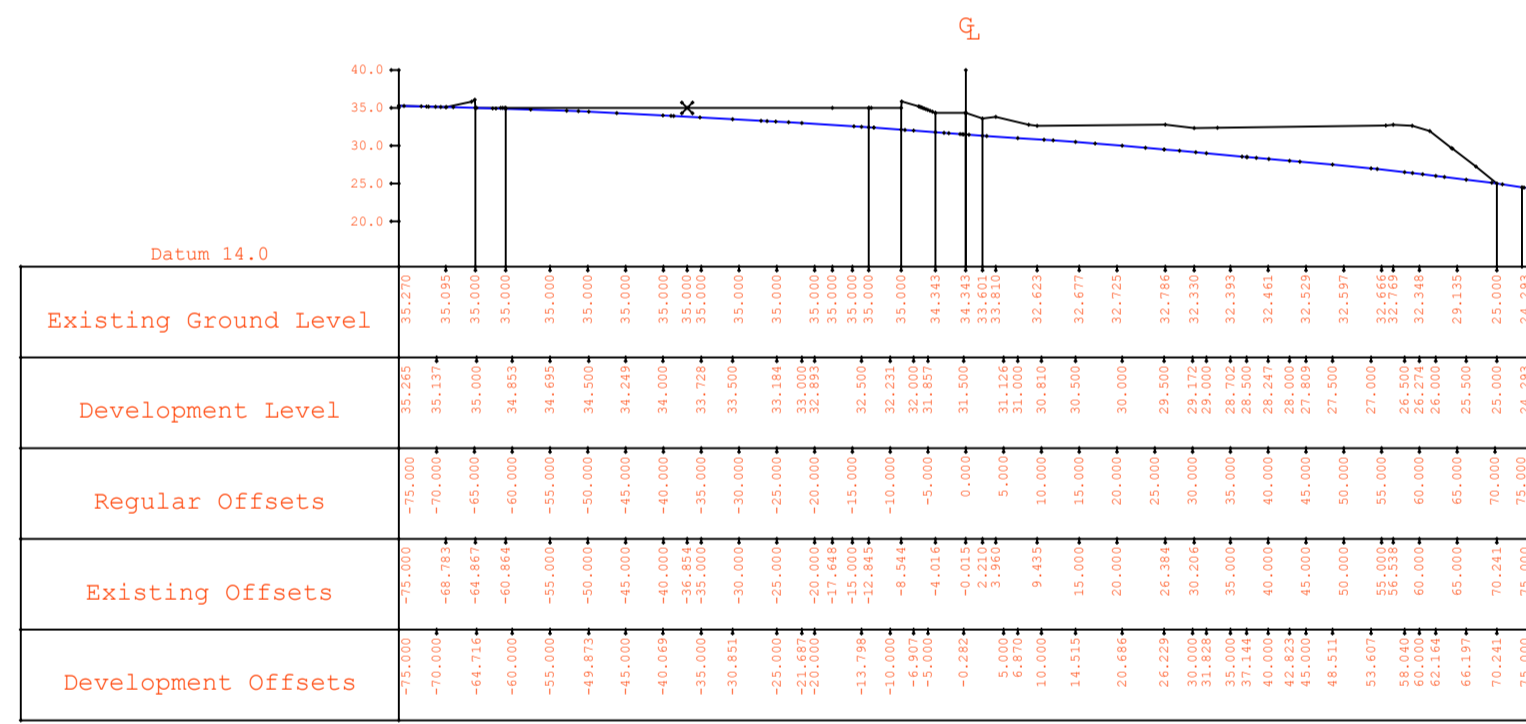


Cross Section number 12 (191599.2E 205358.3N)

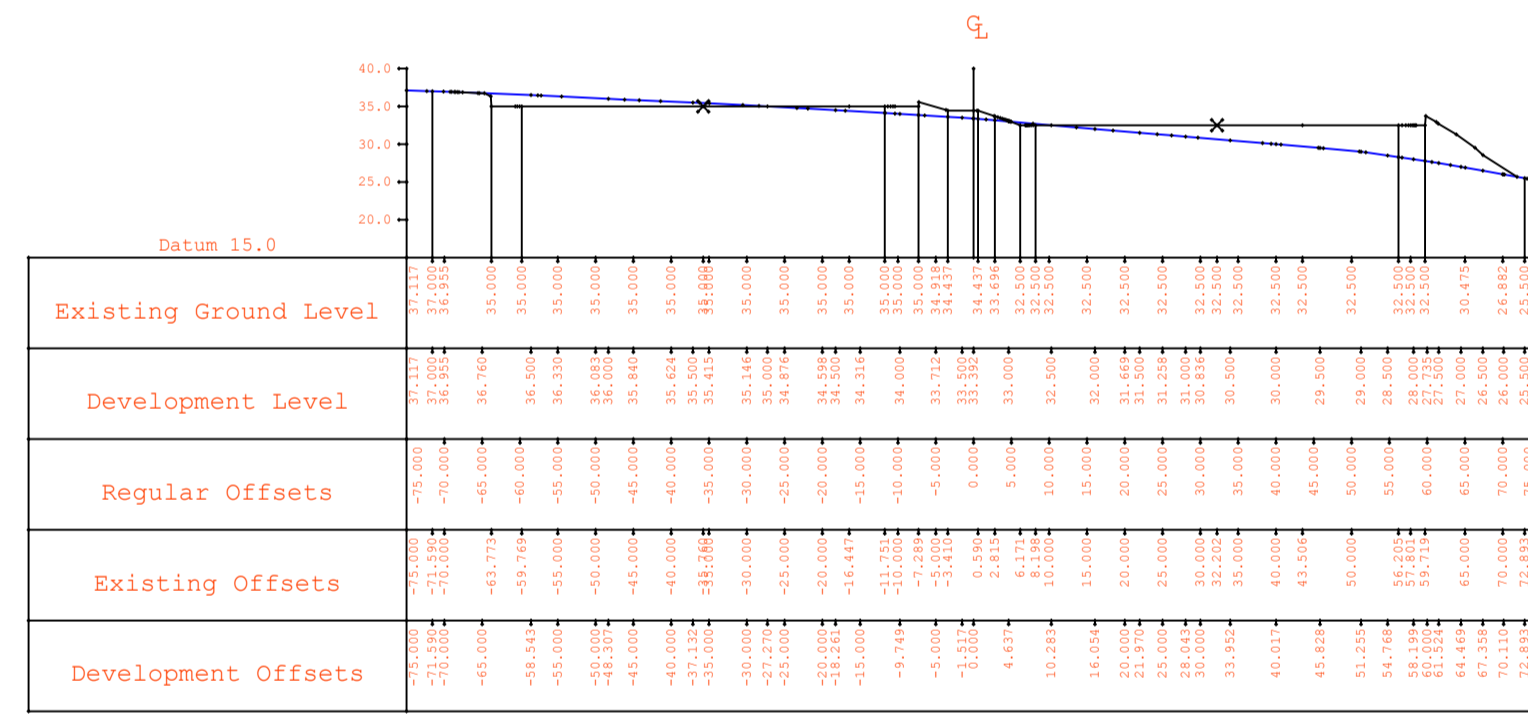


Cross Section number 16 (191634.3E 205339.1N)

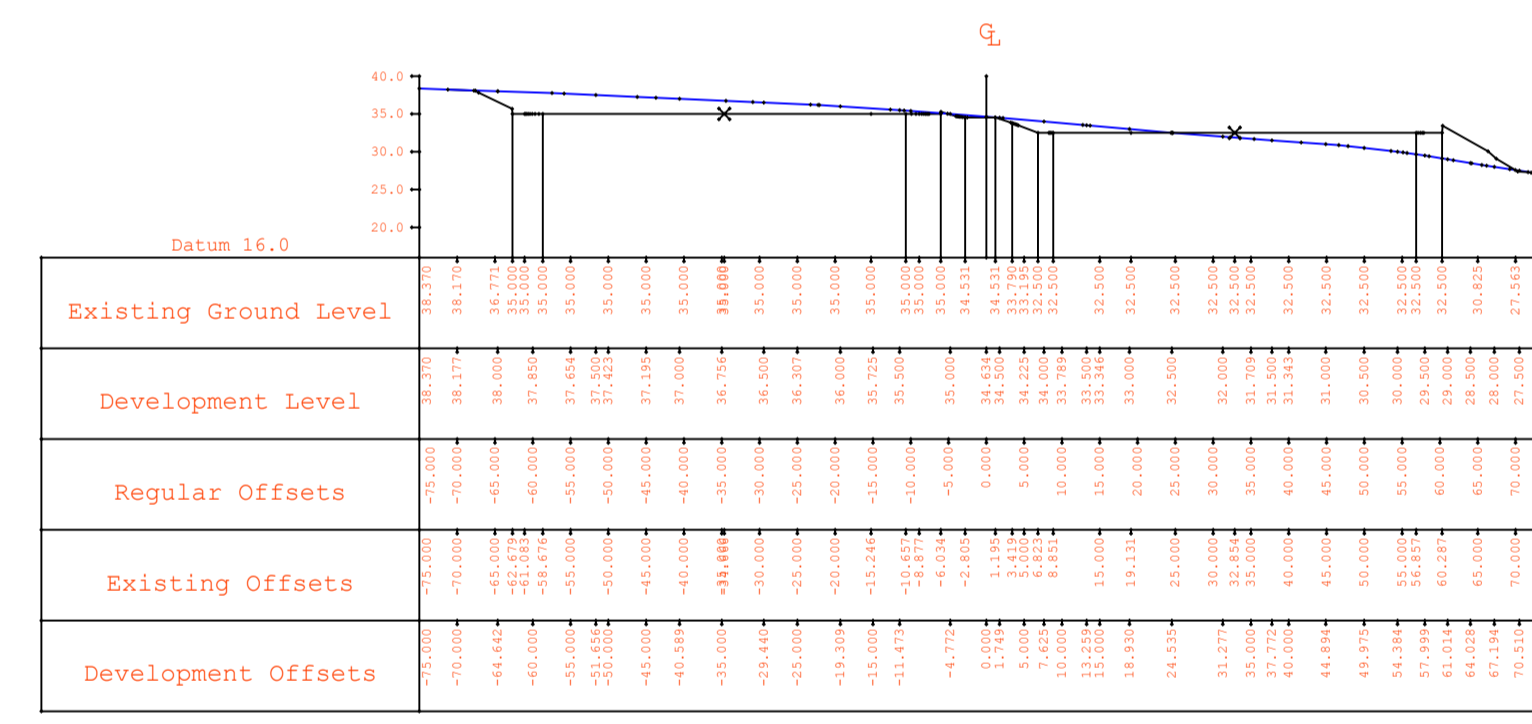


Cross Section number 20 (191669.4E 205319.8N)

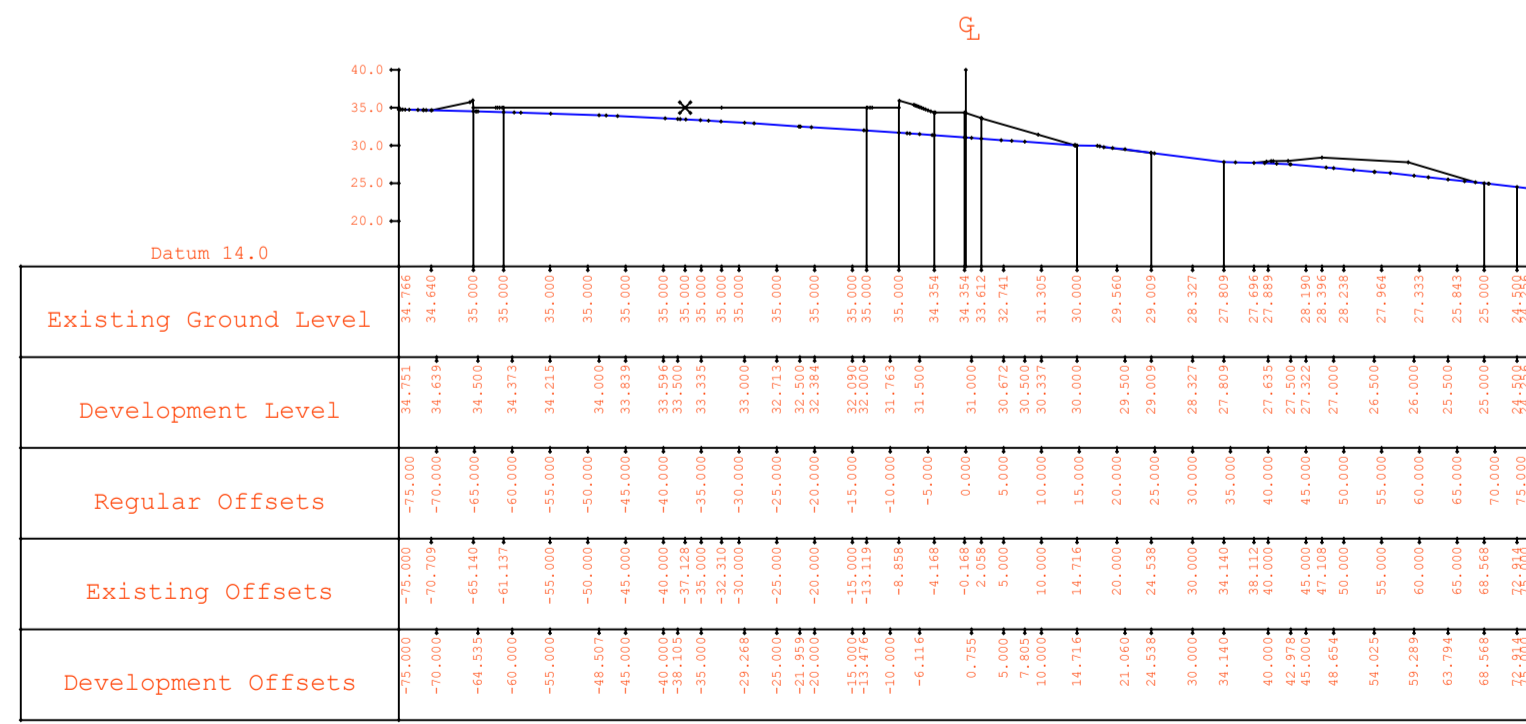

Cross Section number 11 (191590.5E 205363.1N)

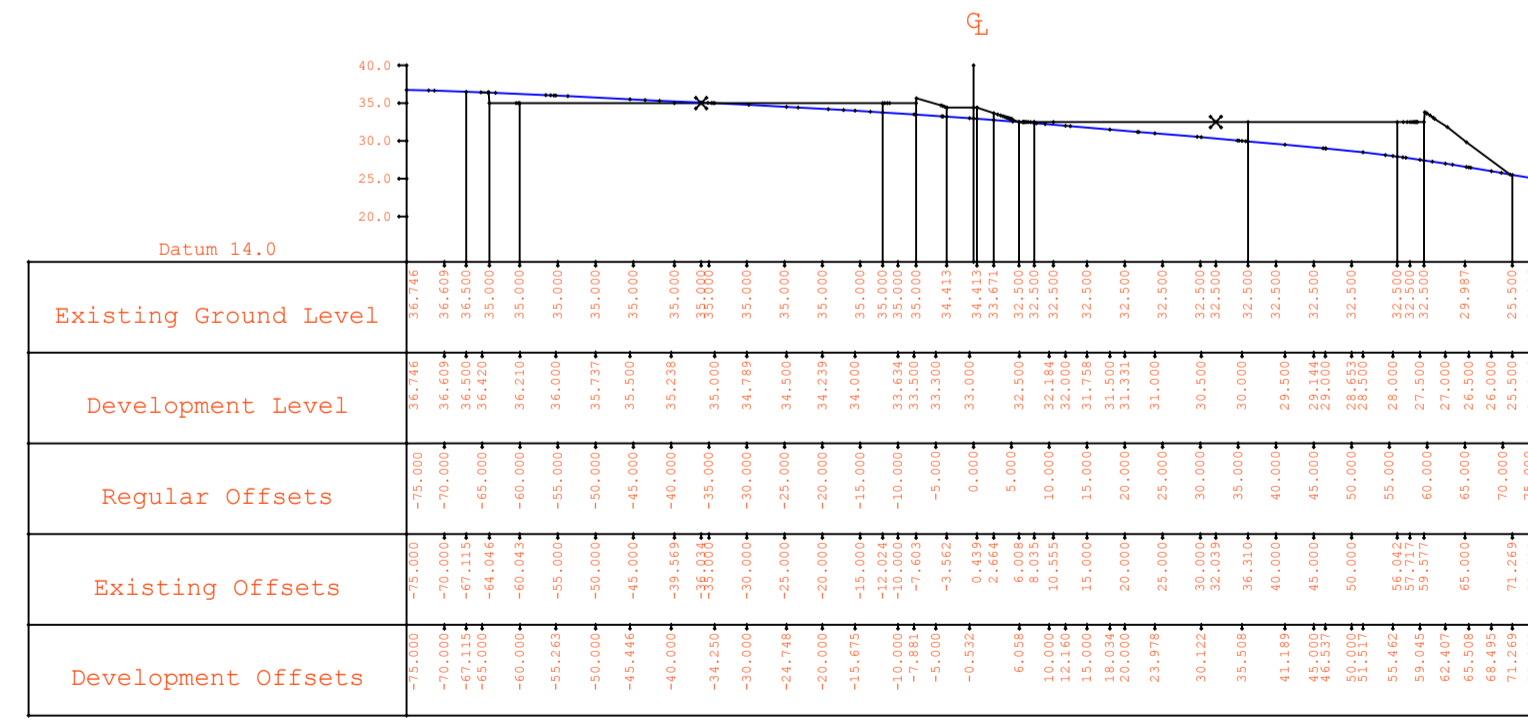

Cross Section number 15 (191625.5E 205343.9N)

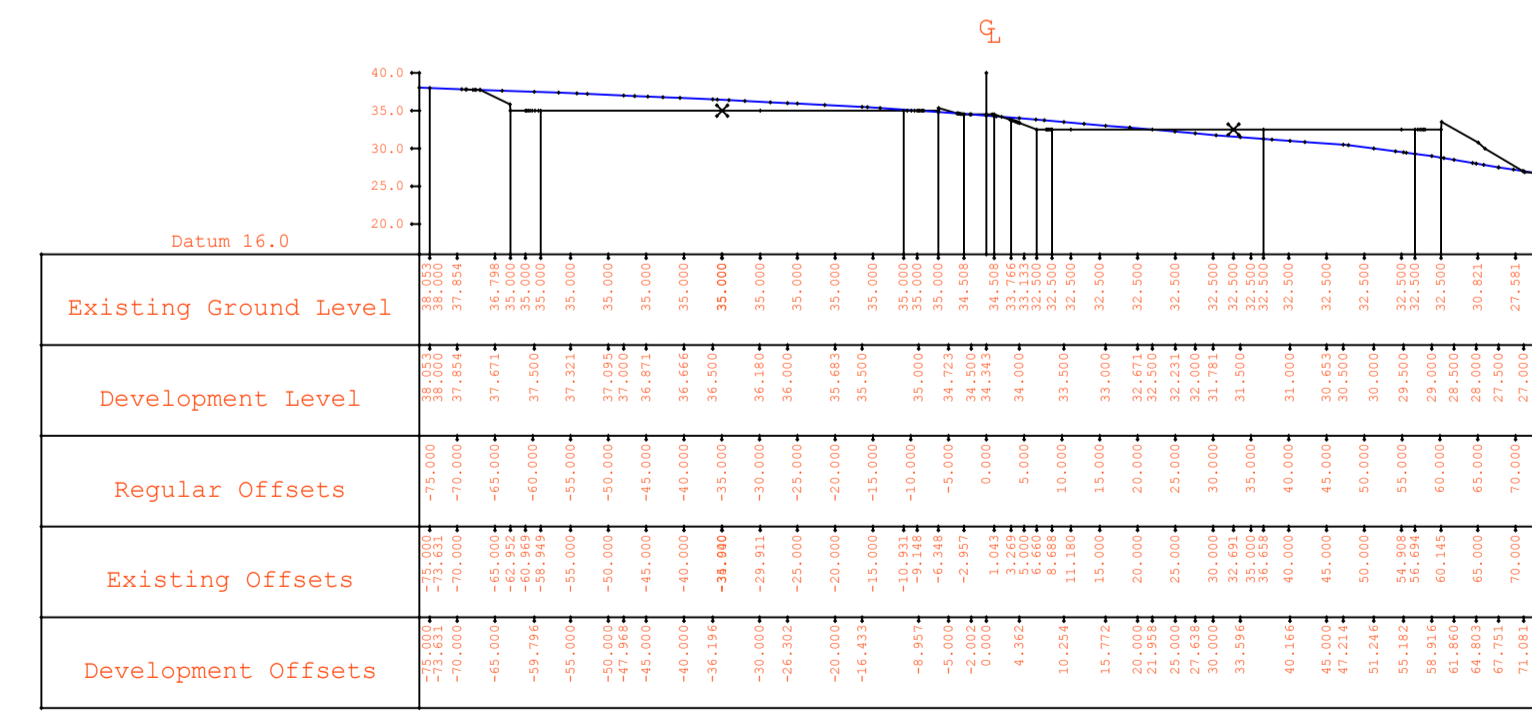

Cross Section number 19 (191660.6E 205324.6N)

Job: Milford Haven Ecopower

Title: Greenhouse Plateau Cross sections drawing 2 of 3

Date: July 2017

Scale: 1:1000@A1

Drawn by: AD

Checked by: DS



Drawing No: EGW-01-083

Revision No: B Date: 28-03-2018