


— Existing Ground Level

— Proposed Ground Level

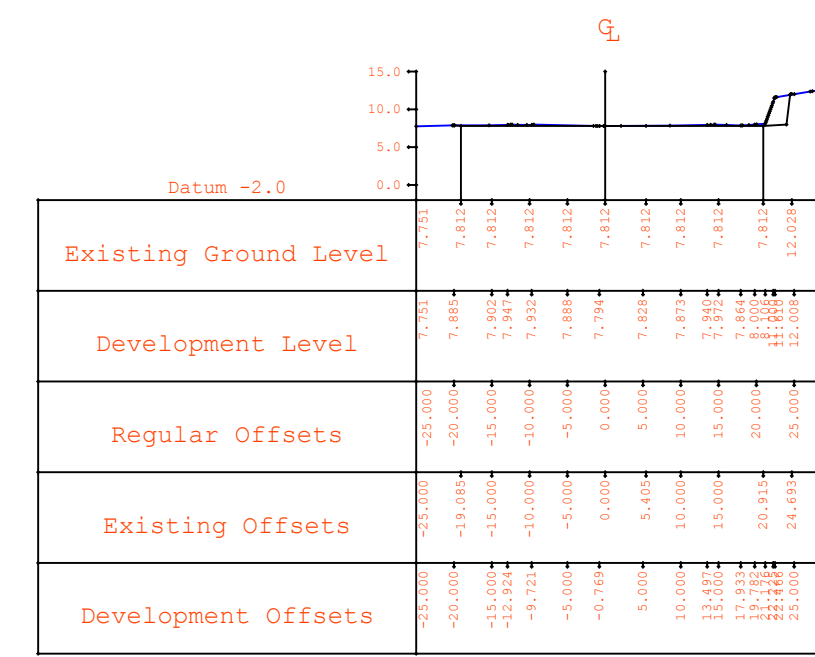

Cross Section number 4 ( 191855.0E 204972.1N )




Cross Section number 3 ( 191856.2E 204962.2N )




Cross Section number 2 ( 191857.4E 204952.3N )



Cross Section number 1 ( 191858.6E 204942.4N )

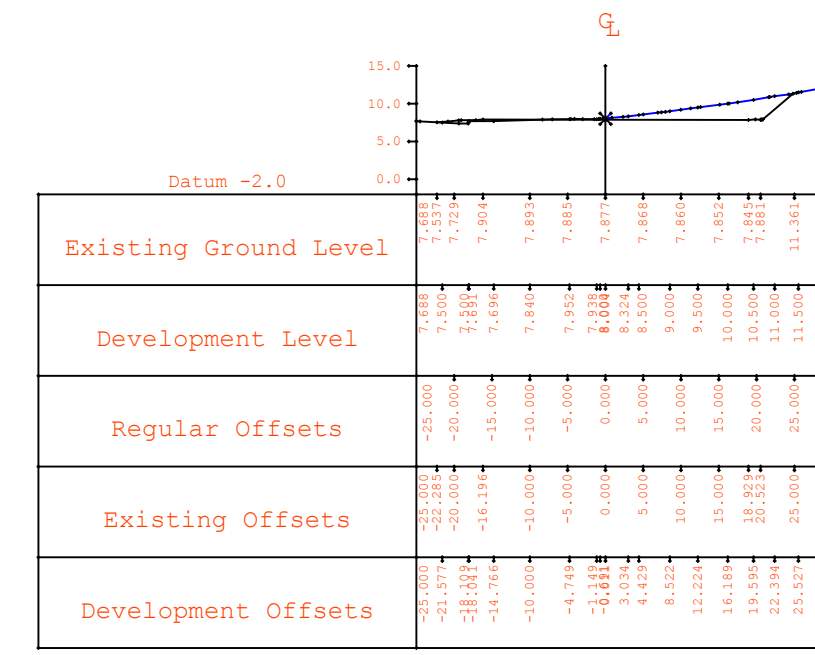

Cross Section number 8 ( 191850.2E 205011.9N )

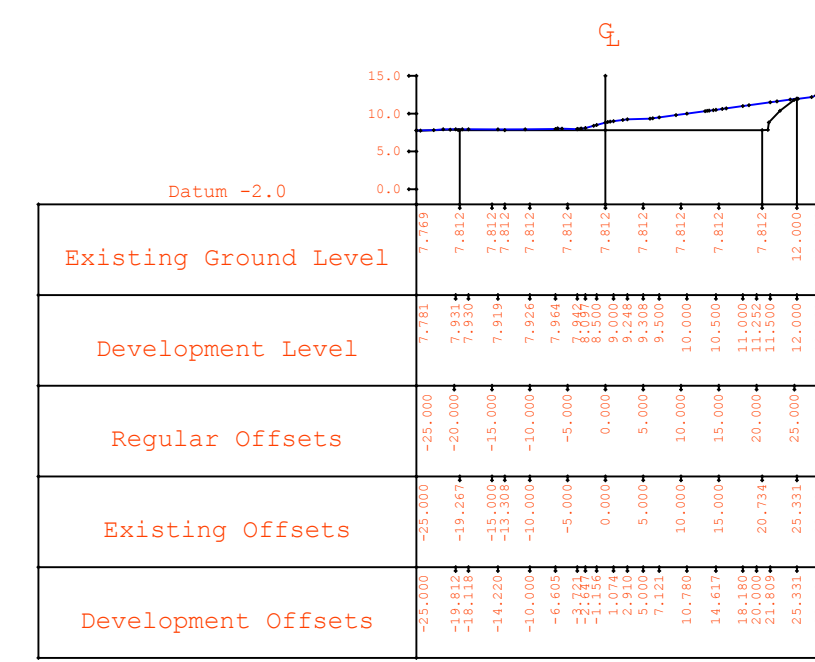

Cross Section number 7 ( 191851.4E 205001.9N )



Cross Section number 6 ( 191852.6E 204992.0N )



Cross Section number 5 ( 191853.8E 204982.1N )



Cross Section number 9 ( 191849.3E 205019.0N )

Job: Milford Haven Ecopower

Title: Transformer Yard Cross Sections

Date: July 2017

Scale: 1:1000@A1

Drawn by: AD

Checked by: DS



Drawing No: EGW-01-085

Revision No: B Date: 28-03-2018