

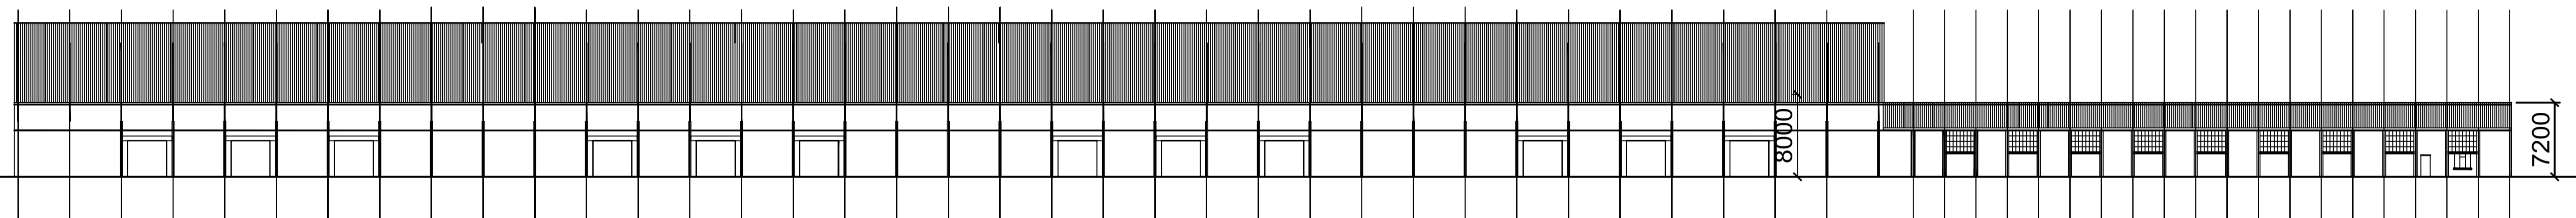



# NORTH FACE OF PYROLYSER BUILDING EXISTING

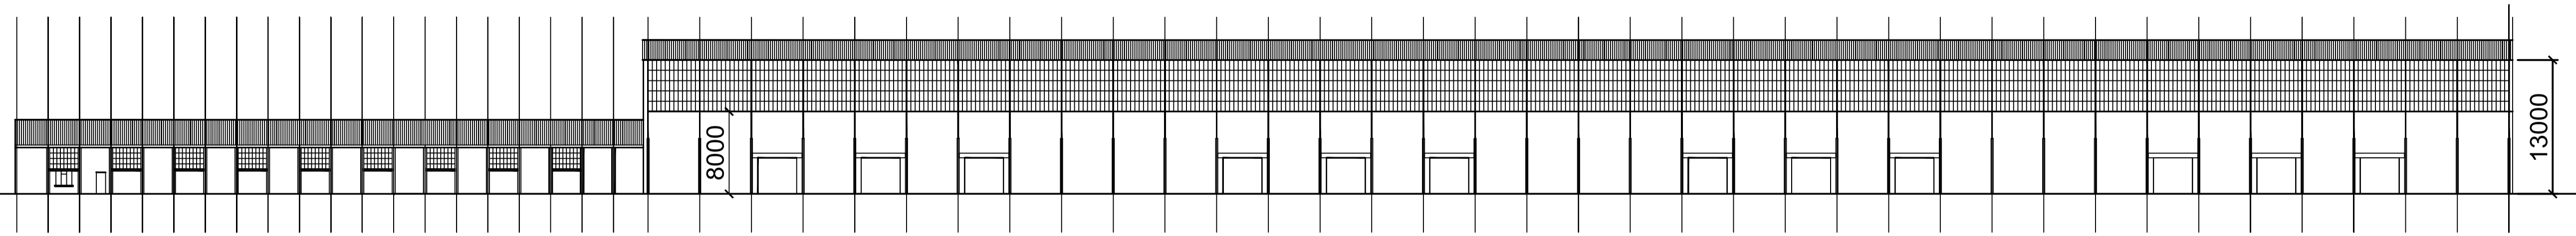

# SOUTHFACE OF PYROLYSER BUILDING EXISTING

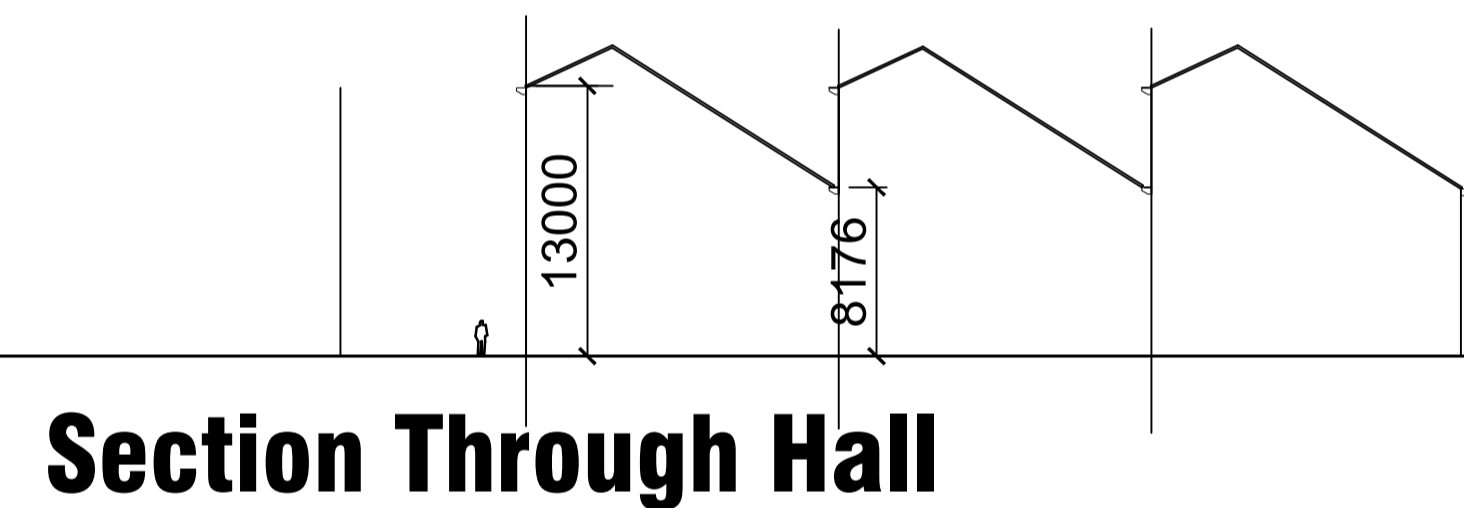

Section Through Hall

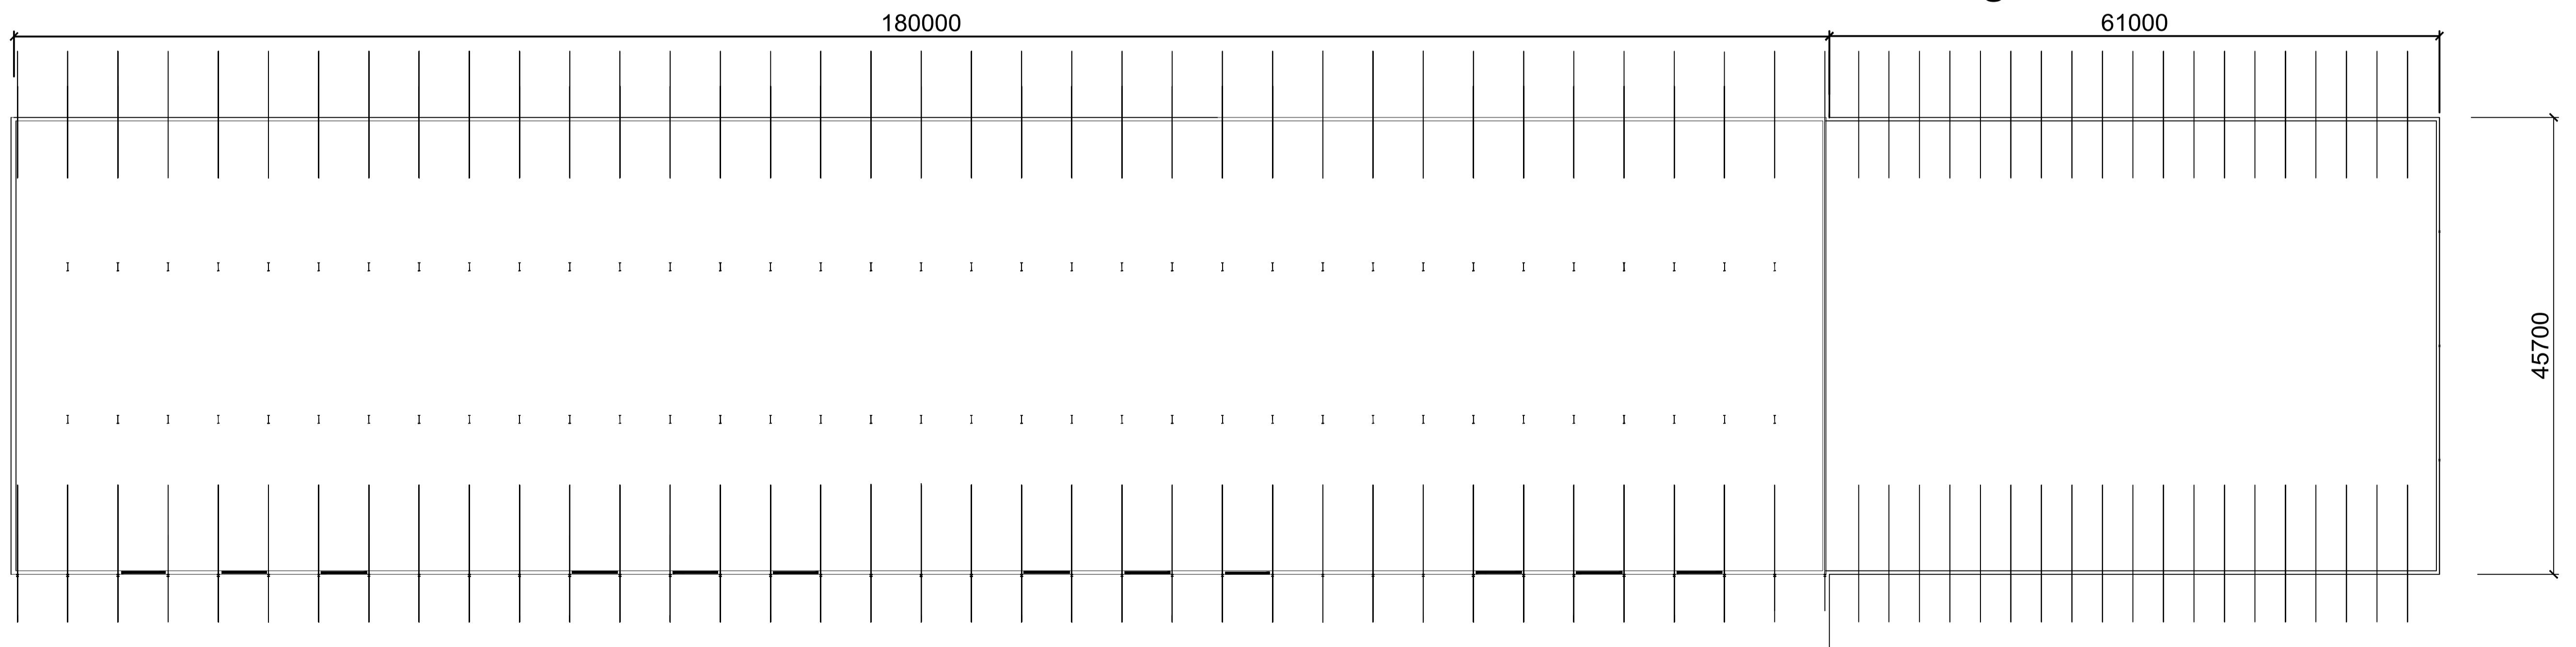

# PYROLYSER (1) AND GRINDING HALL (3) BUILDING EXISTING PLAN

This drawing is copyright ©  
NOTE: All dimensions to be checked on  
site and not scaled from the drawing.