

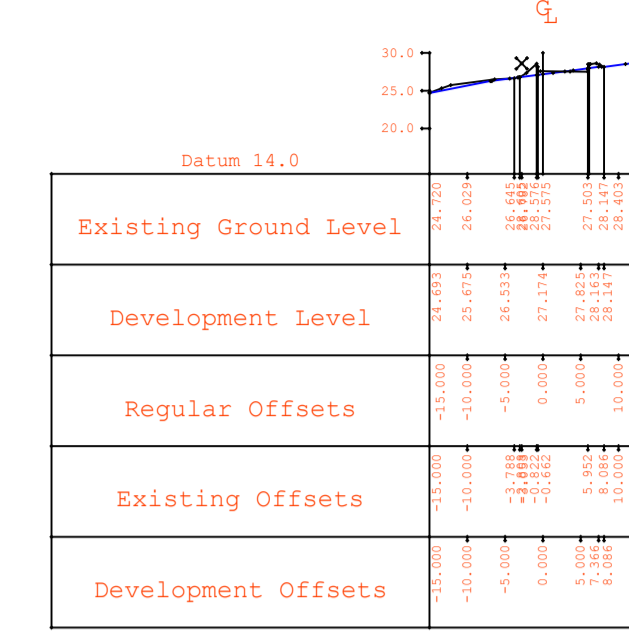
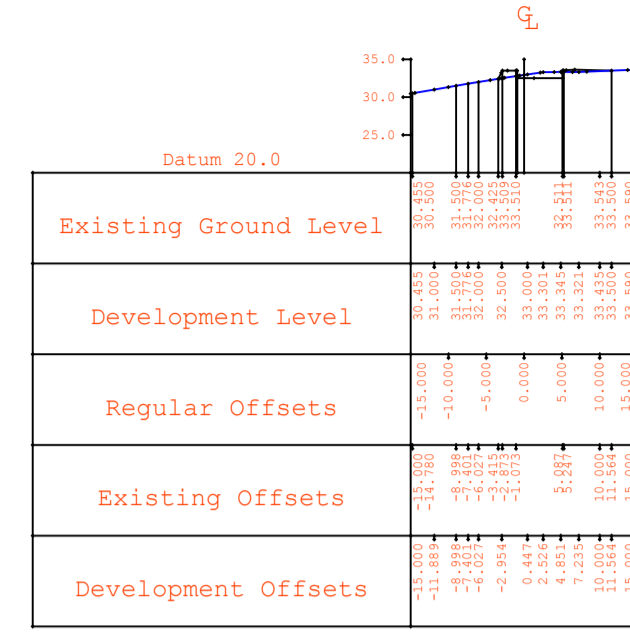
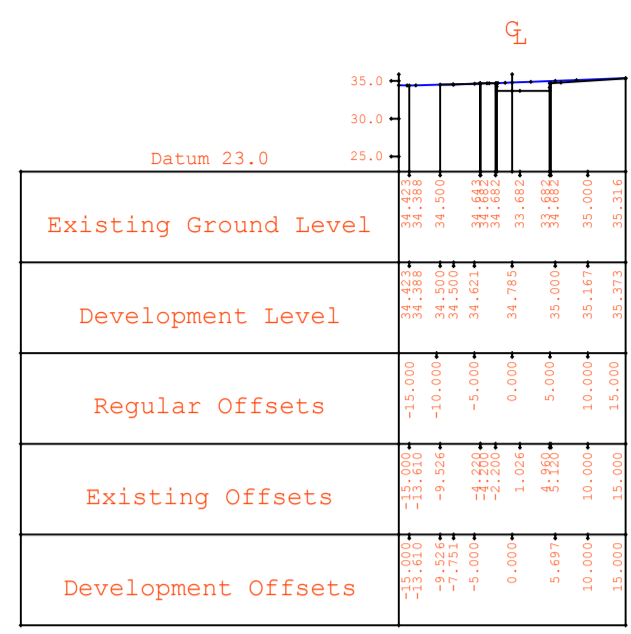
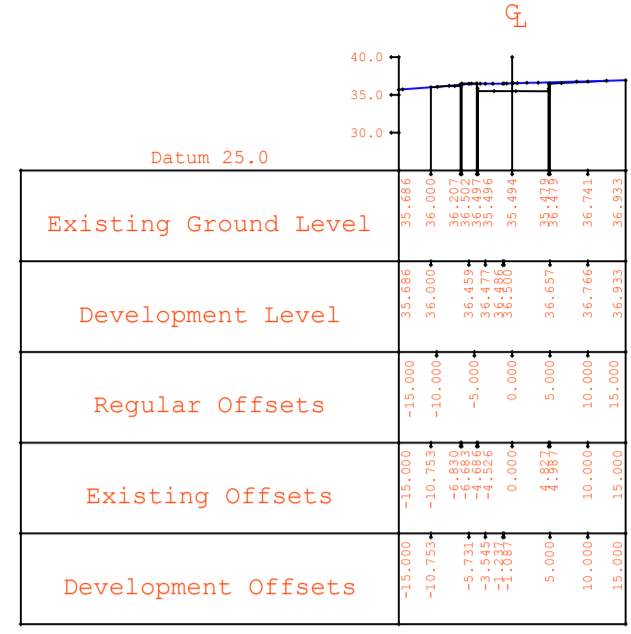
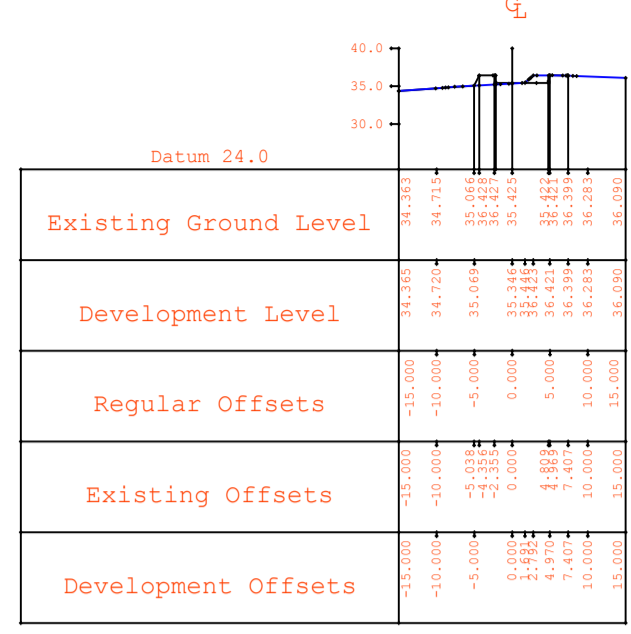
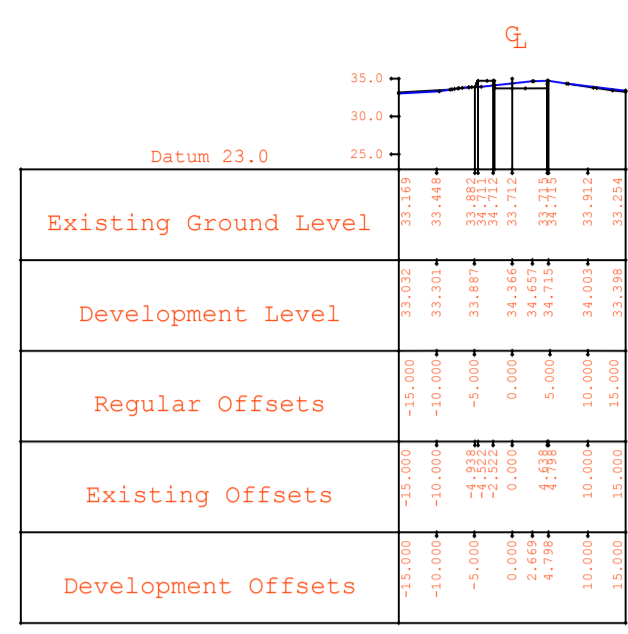
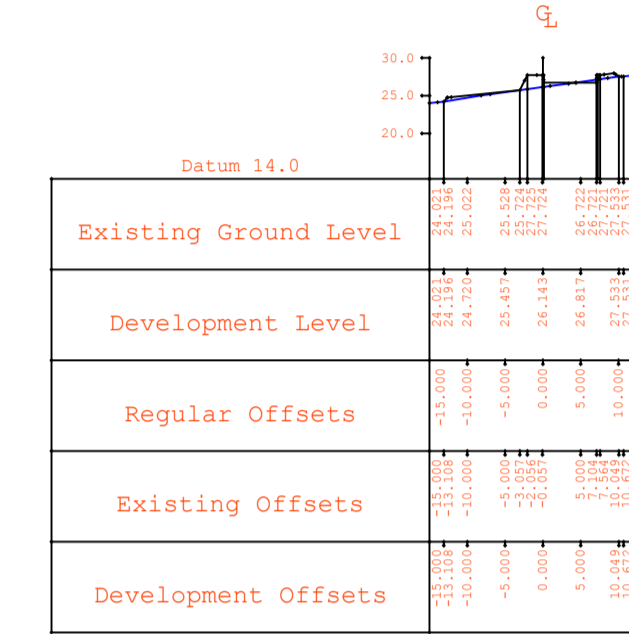
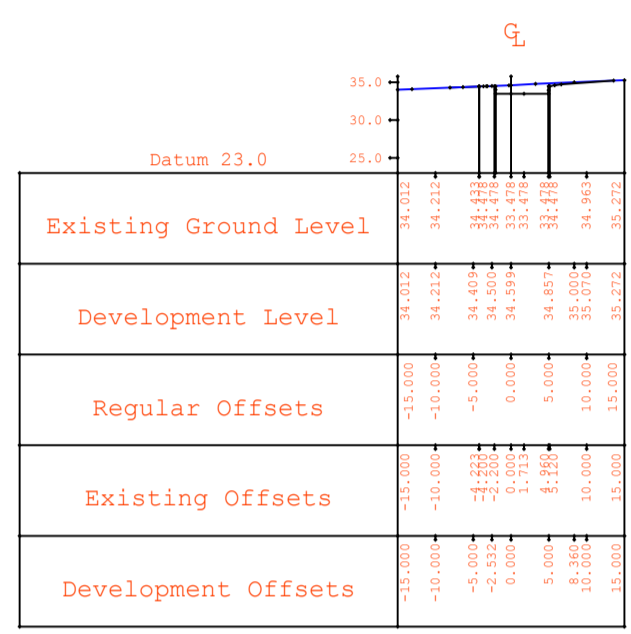






Existing Ground Level
Proposed Ground Level

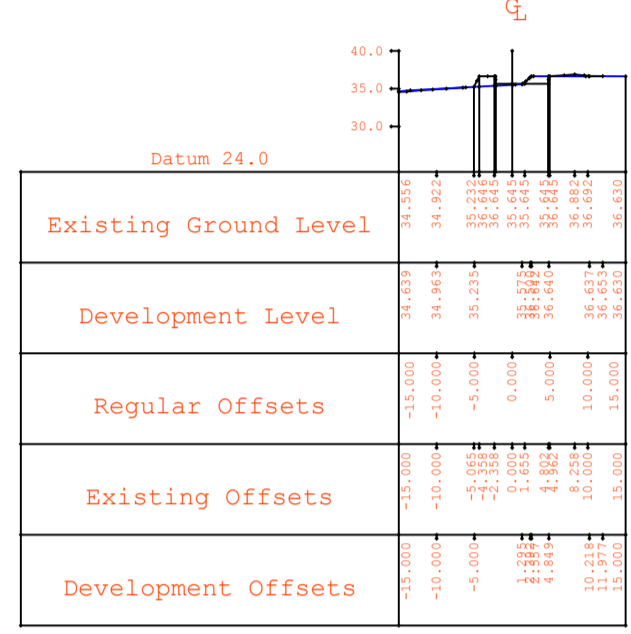






Cross Section number 33 (192140.8E 204931.6N) Cross Section number 38 (192190.3E 204927.1N) Cross Section number 43 (192237.6E 204939.5N) Cross Section number 48 (192272.2E 204975.7N) Cross Section number 53 (192306.8E 205011.7N) Cross Section number 58 (192341.2E 205048.0N) Cross Section number 63 (192377.6E 205082.0N)

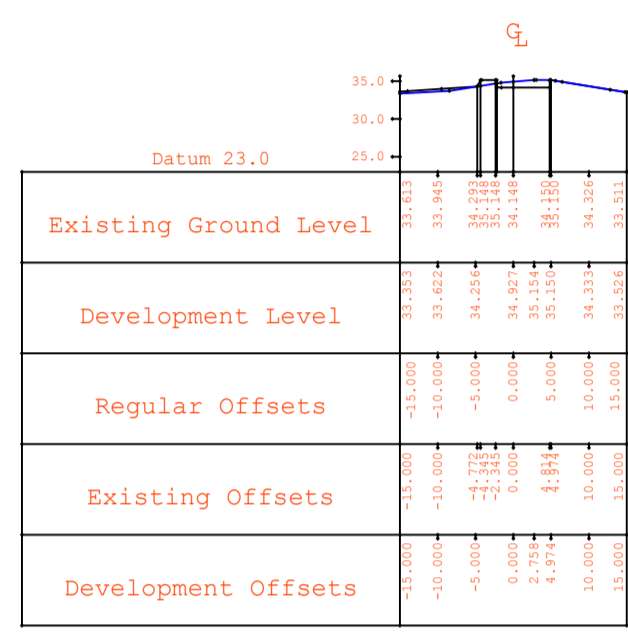






Cross Section number 34 (192150.5E 204929.1N) Cross Section number 39 (192200.2E 204927.9N) Cross Section number 44 (192244.5E 204946.8N) Cross Section number 49 (192279.1E 204982.9N) Cross Section number 54 (192313.7E 205018.9N) Cross Section number 59 (192347.9E 205055.4N) Cross Section number 64 (192385.5E 205088.1N)

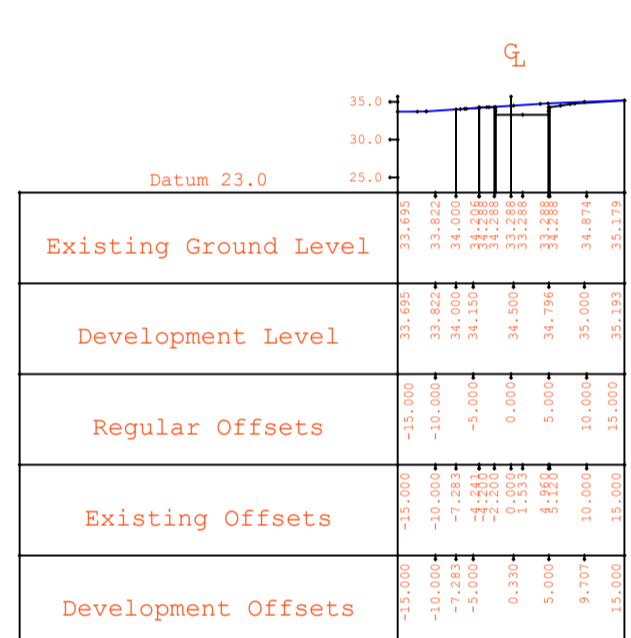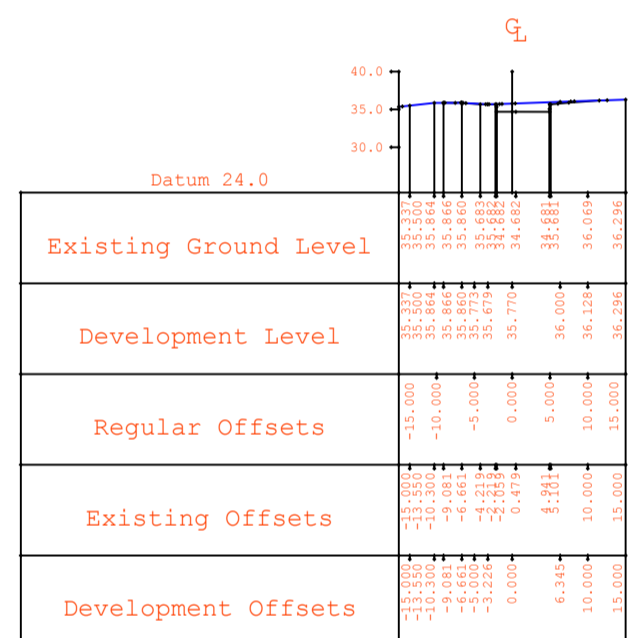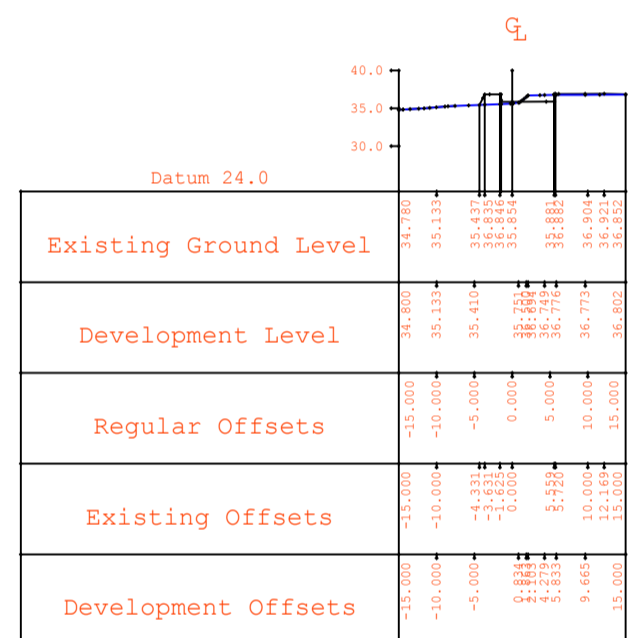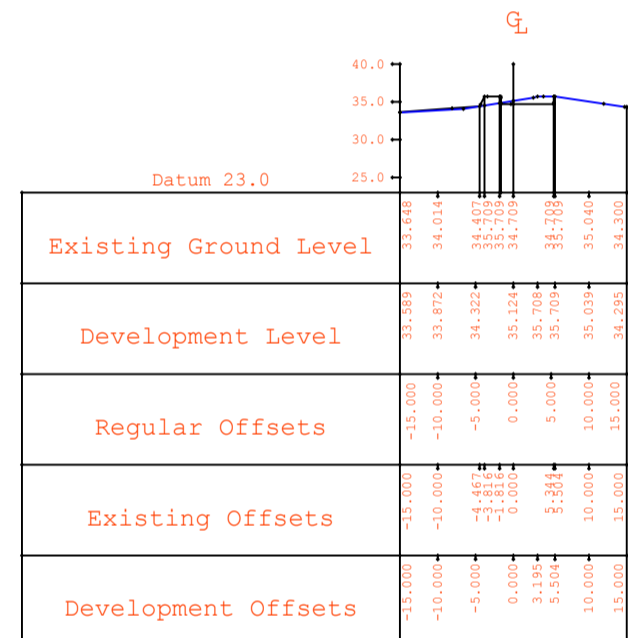

Cross Section number 35 (192160.4E 204927.4N) Cross Section number 40 (192210.1E 204929.4N) Cross Section number 45 (192251.4E 204954.0N) Cross Section number 50 (192286.0E 204990.1N) Cross Section number 55 (192320.7E 205026.1N) Cross Section number 60 (192354.6E 205062.9N)

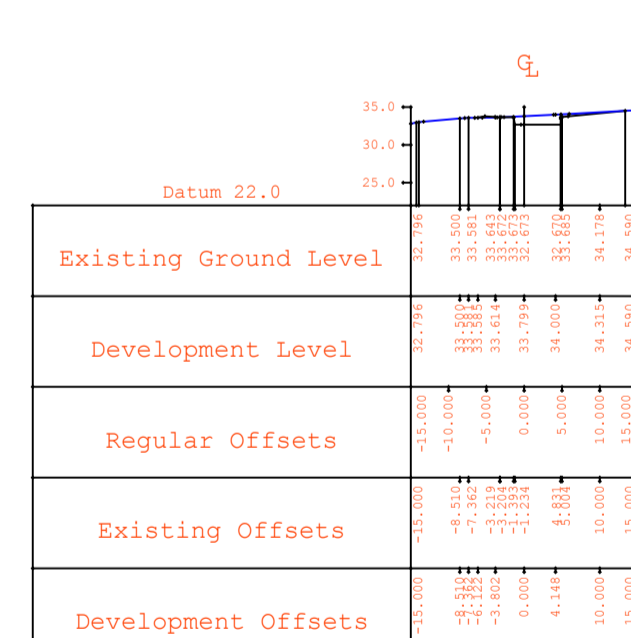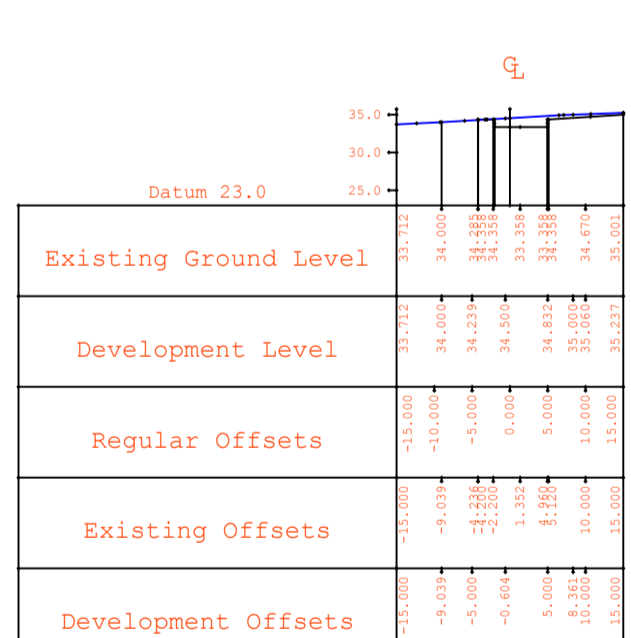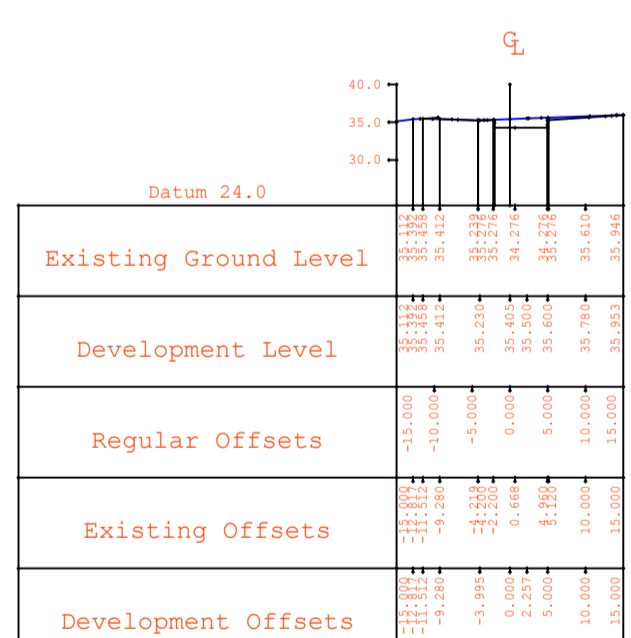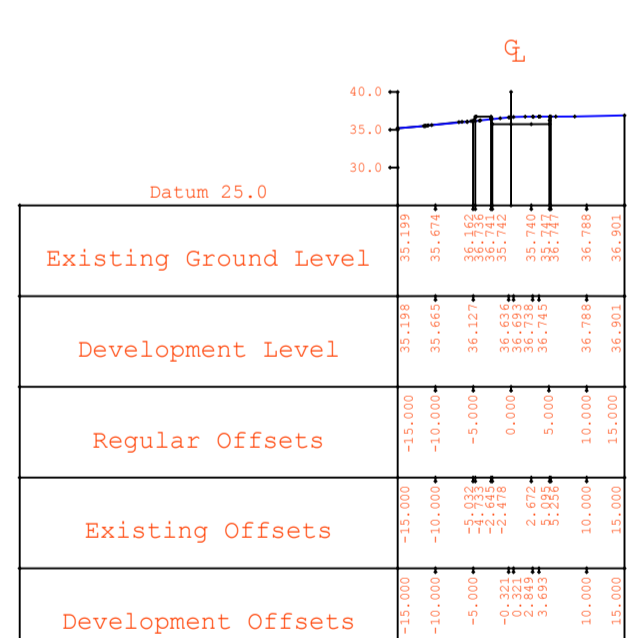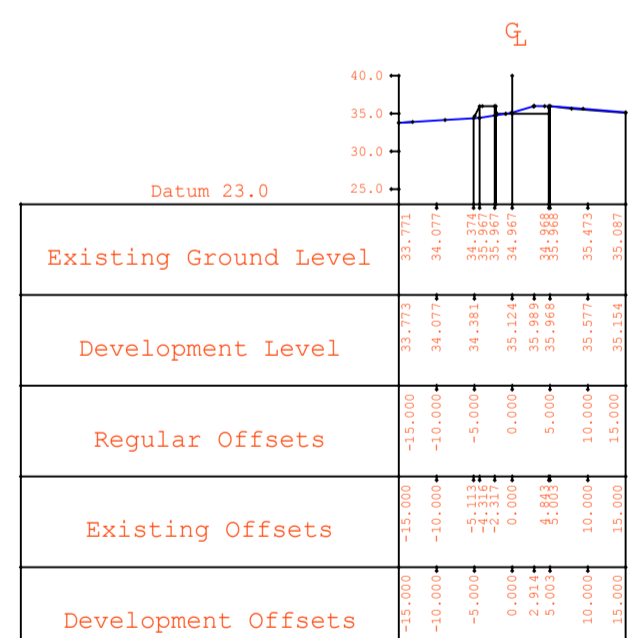

Cross Section number 36 (192170.3E 204926.3N) Cross Section number 41 (192220.0E 204931.0N) Cross Section number 46 (192258.3E 204961.3N) Cross Section number 51 (192292.9E 204997.3N) Cross Section number 56 (192327.7E 205033.3N) Cross Section number 61 (192361.9E 205069.6N)

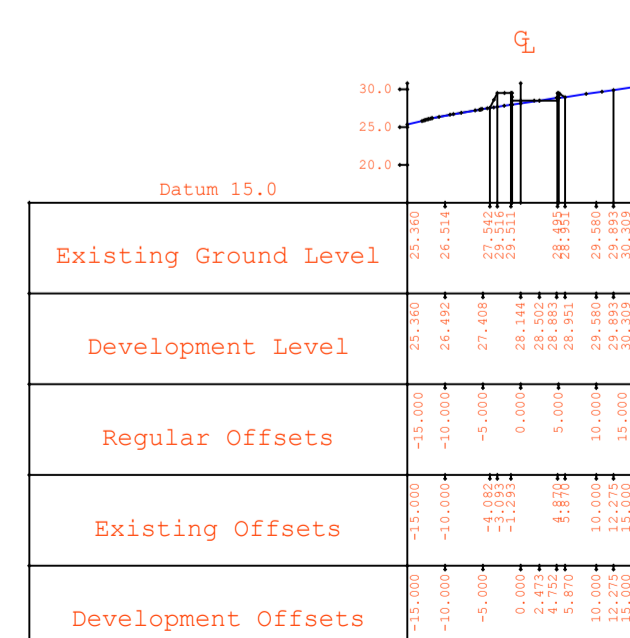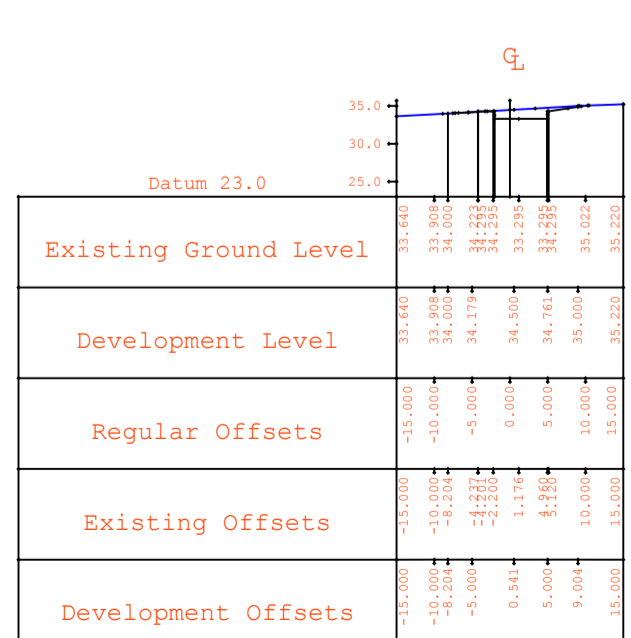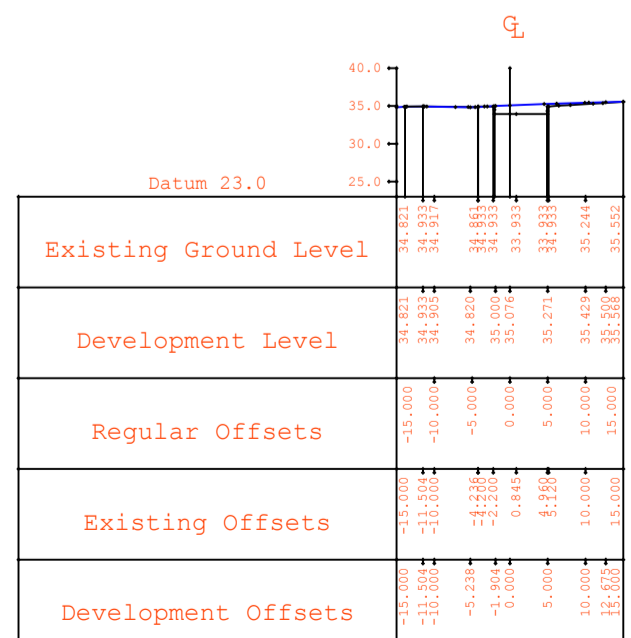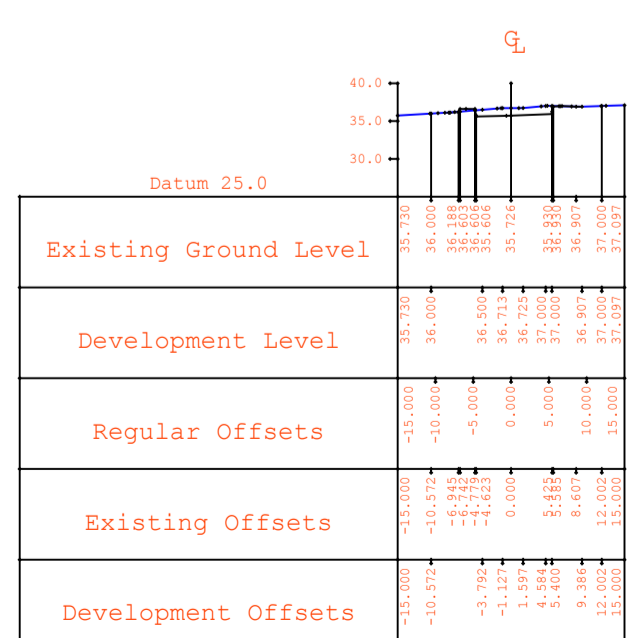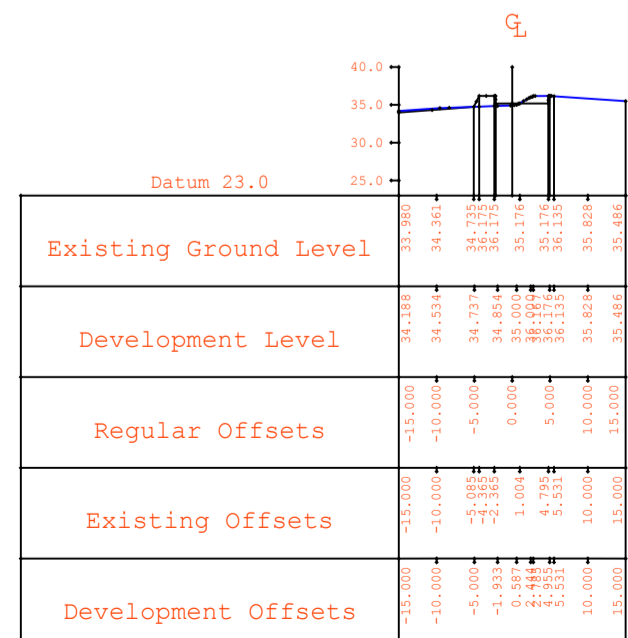

Cross Section number 37 (192180.3E 204926.7N) Cross Section number 42 (192229.4E 204934.2N) Cross Section number 47 (192265.2E 204968.5N) Cross Section number 52 (192299.9E 205004.5N) Cross Section number 57 (192334.5E 205040.6N) Cross Section number 62 (192369.8E 205075.8N)

Job: Milford Haven Ecopower

Title: Road Cross Sections drawing 2 of 3

Date: July 2017
Scale: 1:1000@A1
Drawn by: AD
Checked by: DS



Drawing No: EGW-01-088
Revision No: B Date: 28-03-2018