



TYPICAL ELEVATION - STORAGE BUILDING TO DRYER/GRINDING HALL
SCALE 1:250

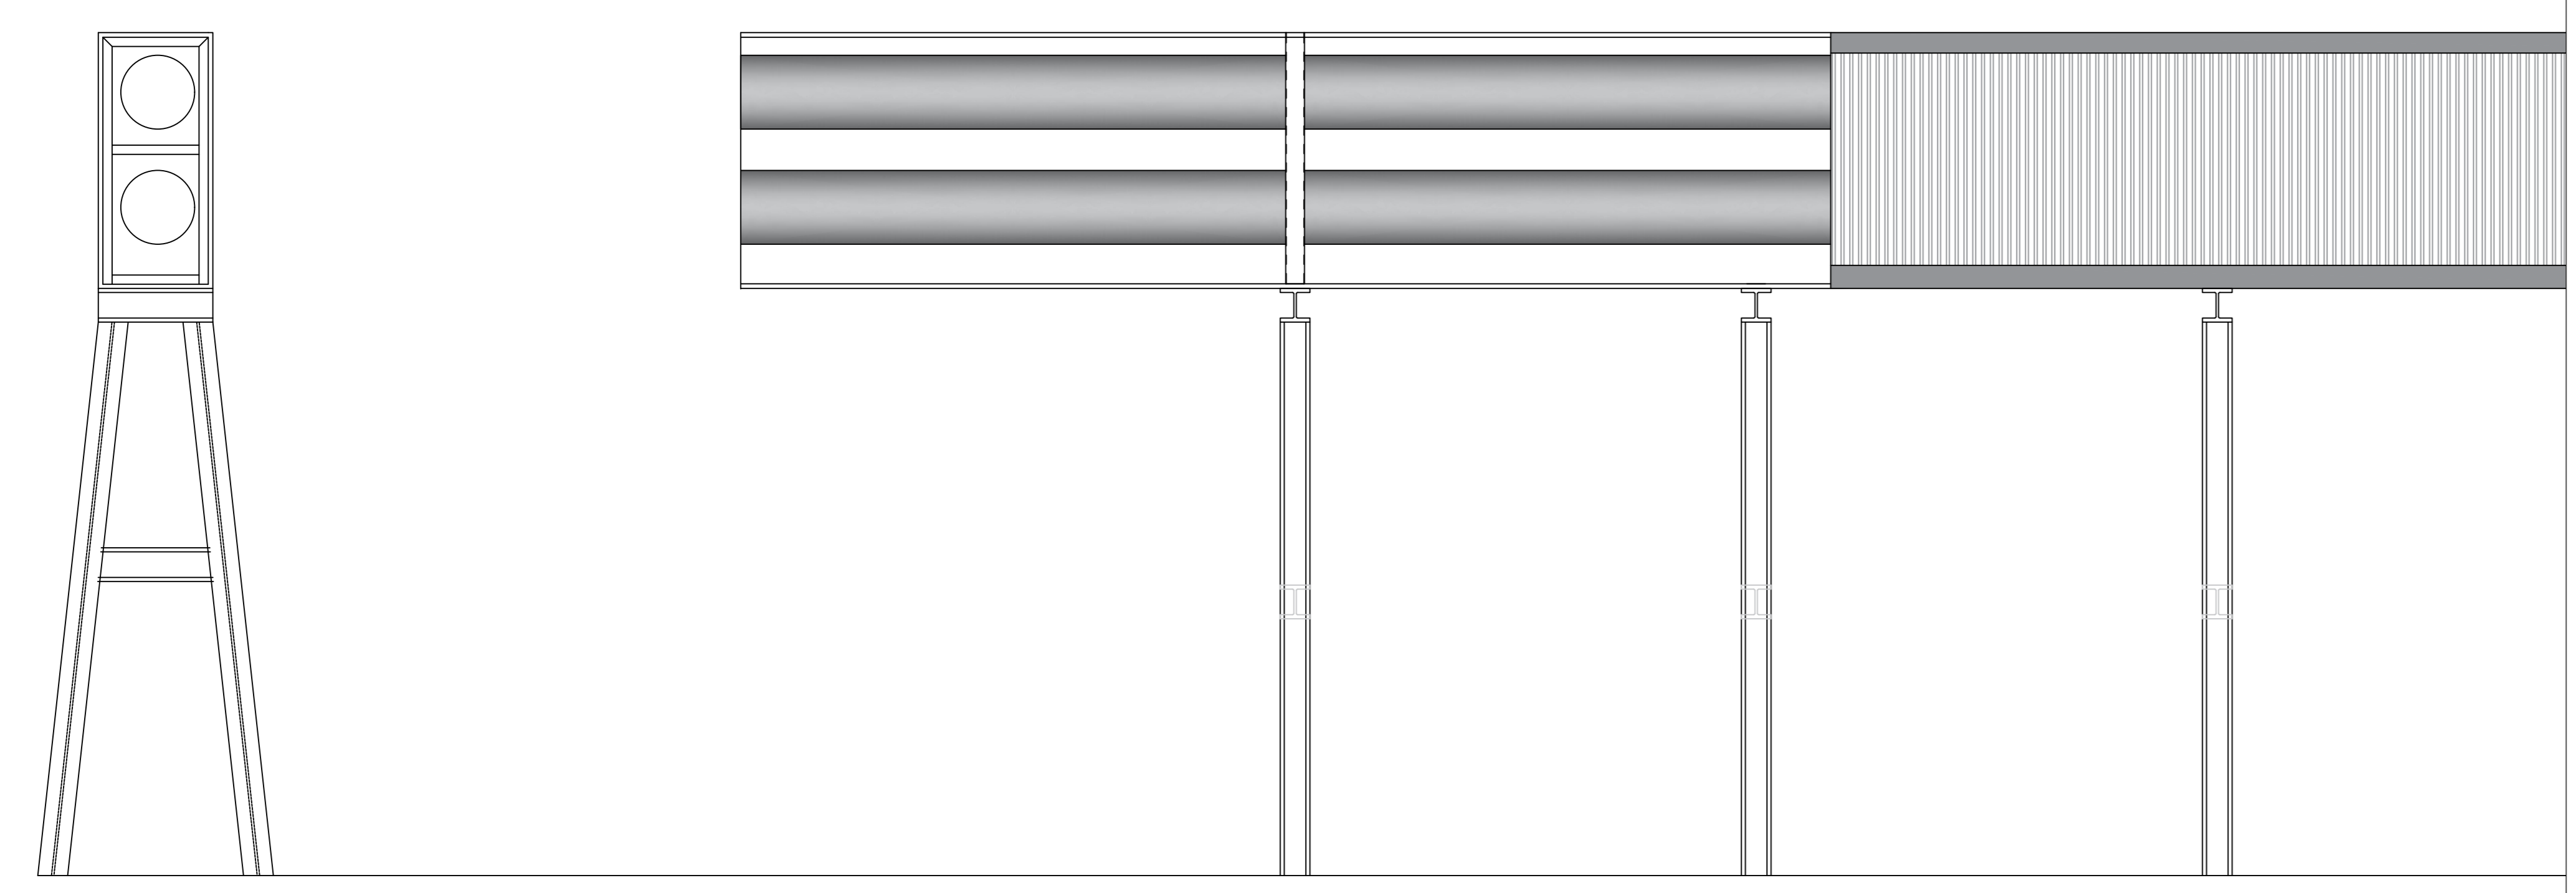

TYPICAL CONVEYOR CROSS SECTION - TYPE 3
SCALE 1:50

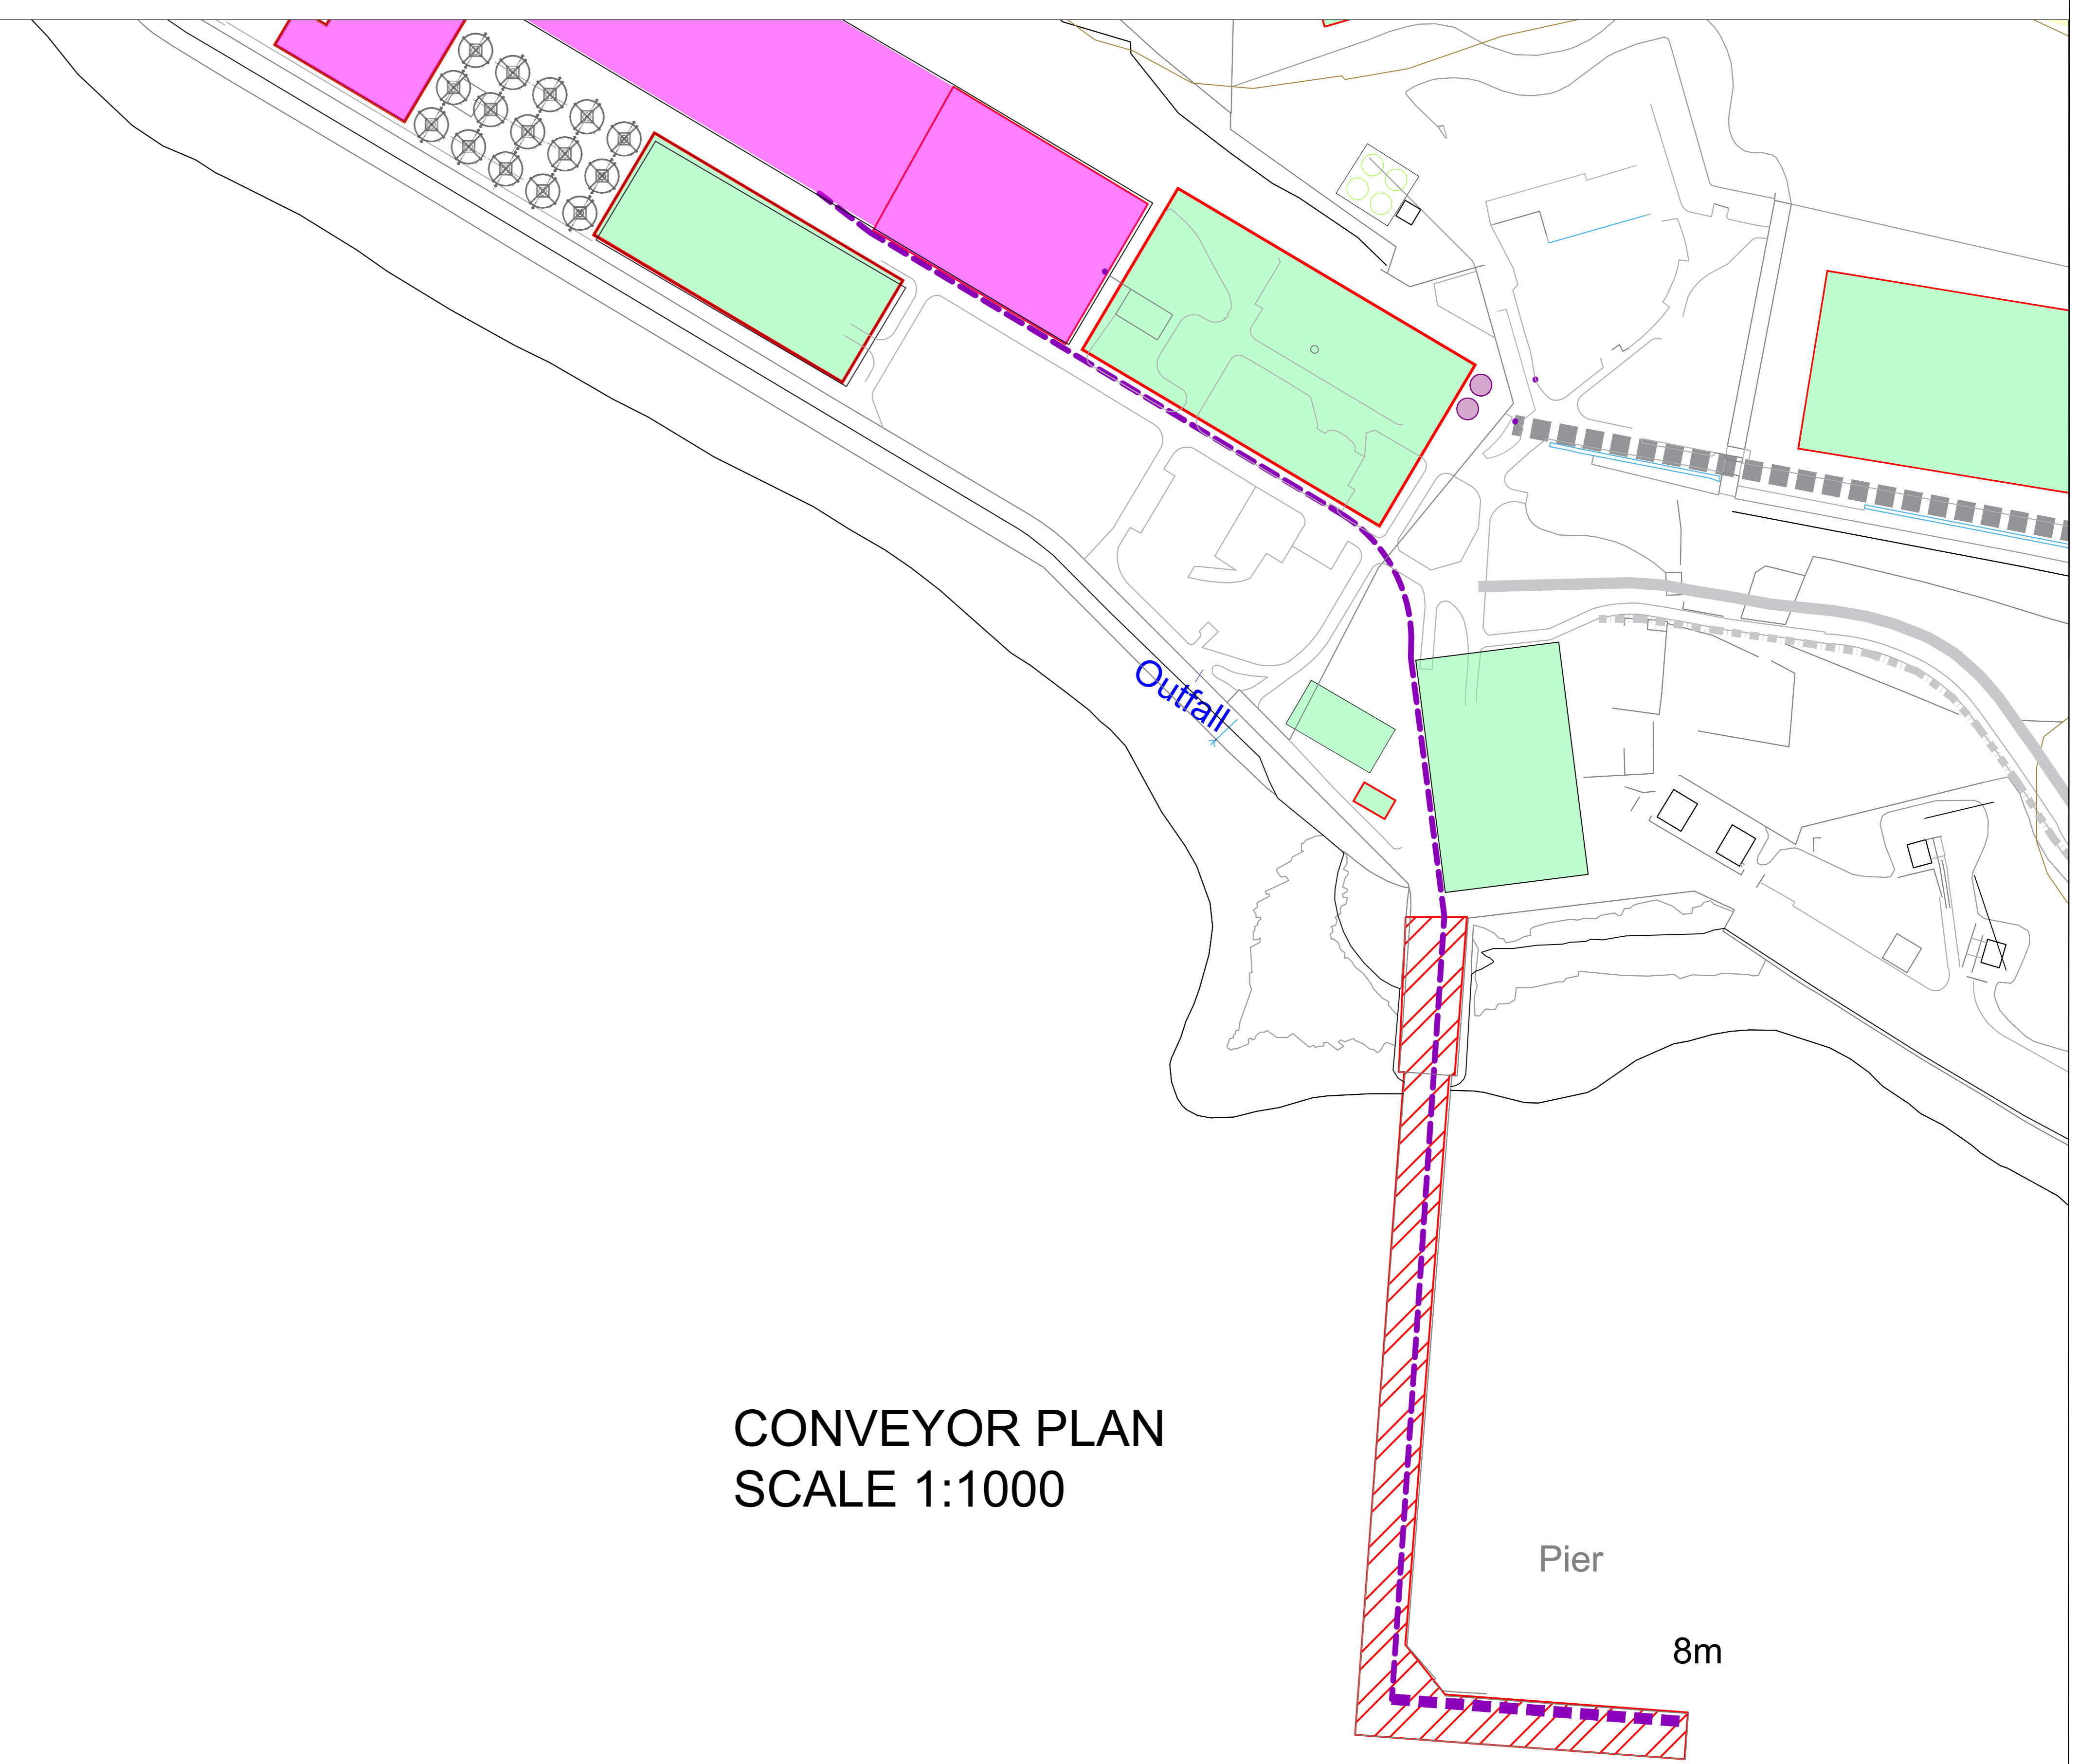

CONVEYOR PLAN
SCALE 1:1000



Client:	Job:	Drawing Title:	
	Egnedol Wales Ltd	CONVEYOR FOR RESIDUE	
Date:	SCALE:	Drawn:	Checked:
28-03-2018	AS SHOWN @ A0	AD	DS
DRNG. NO:		REV:	
EGW-01-095		A	